


# Downtown Stations


- Marquette Avenue improvements
  - Pylon, blade sign on existing RTS
  - Ticket vending machines, fare card validators
- 2<sup>nd</sup> Avenue improvements
  - Northbound direction towards non-boarding terminus
  - Blade sign on existing RTS
- Pursuing a downtown fare-free zone on Orange Line

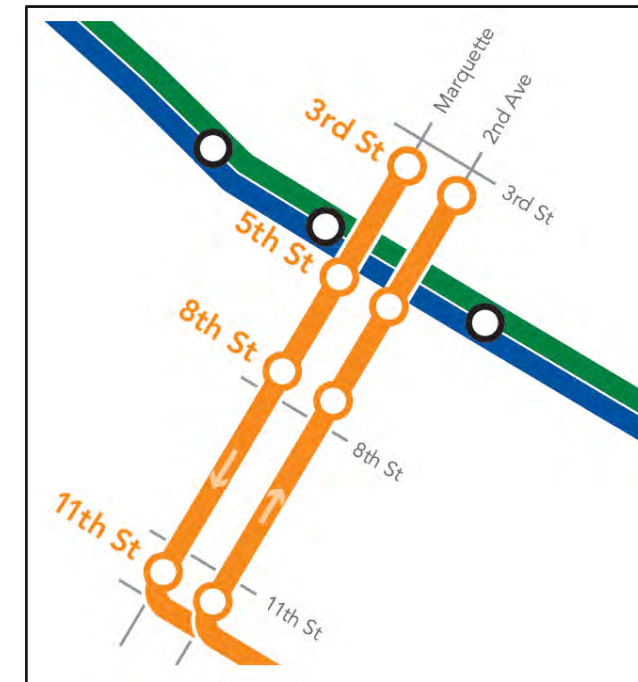


*Downtown station locations*


PLOTTED/REVISED: 1/27/2017 10:47:56 AM

PROJECT: 9131  
 PLOT NAME: 2ND&12TH  
 DESIGN FILE: C:\caddlib\pww\jmitze\greatlakes\0138250\9131\_gr01a.dwg

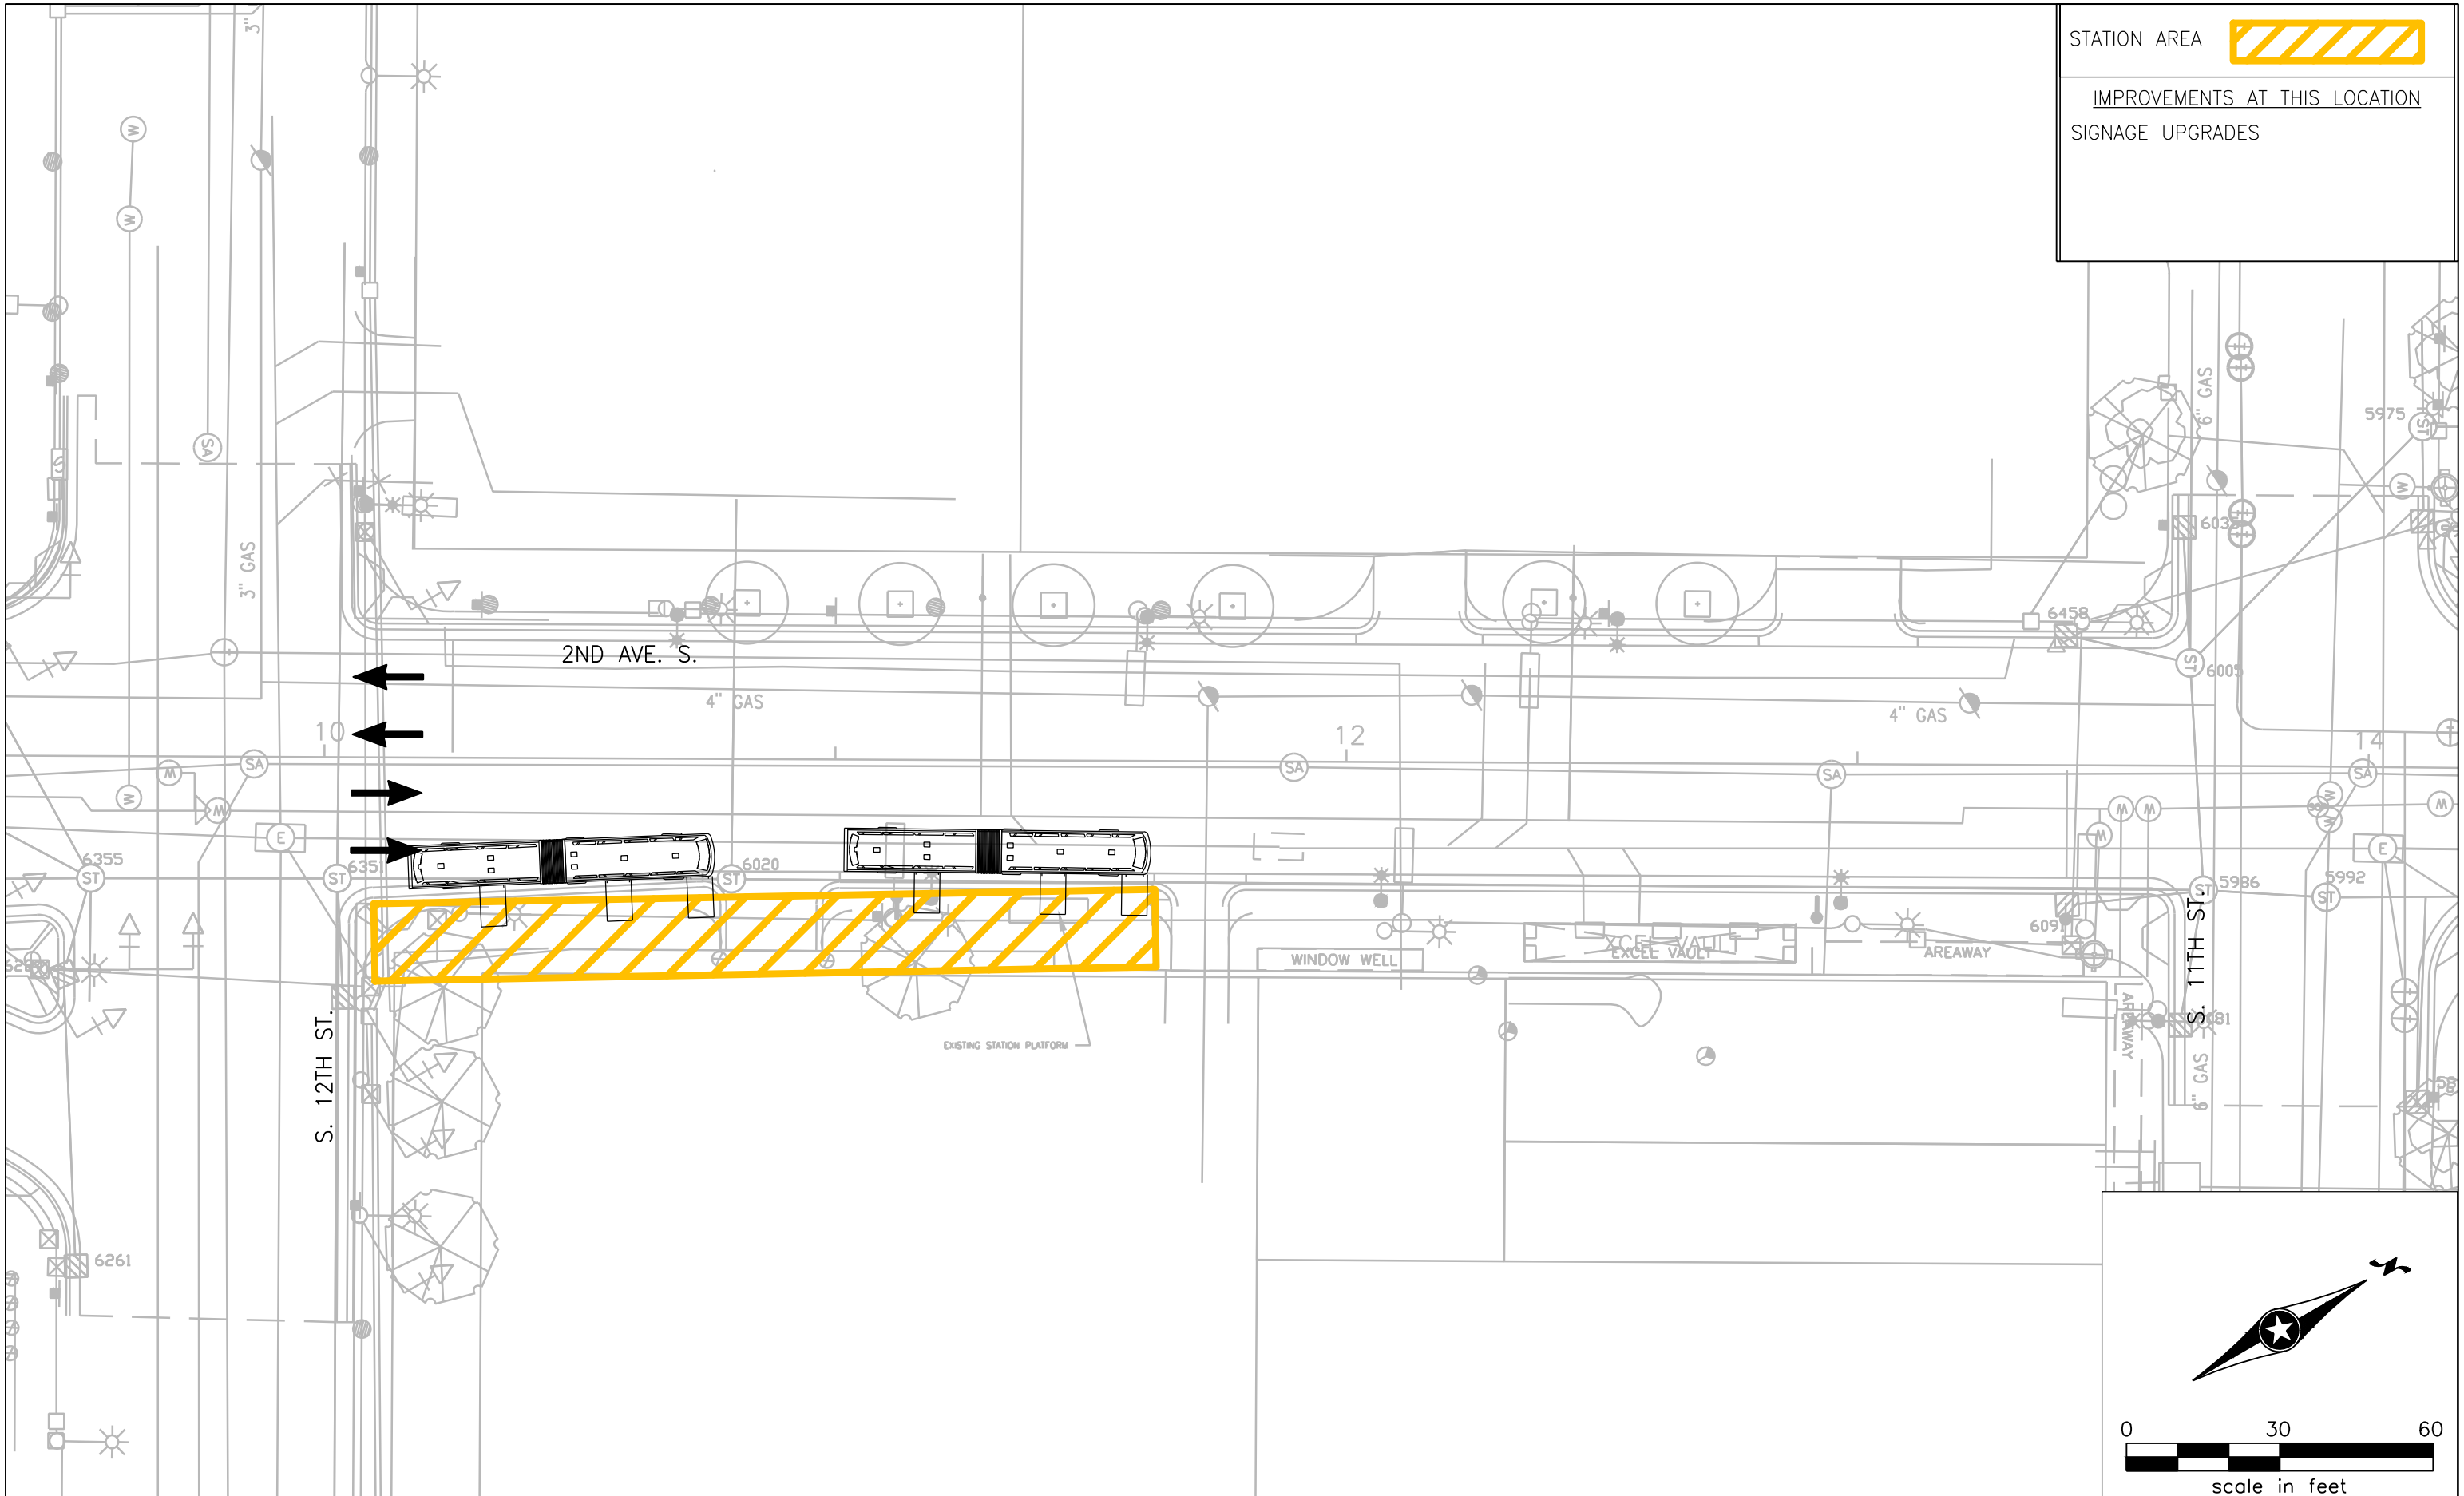



STATION AREA 

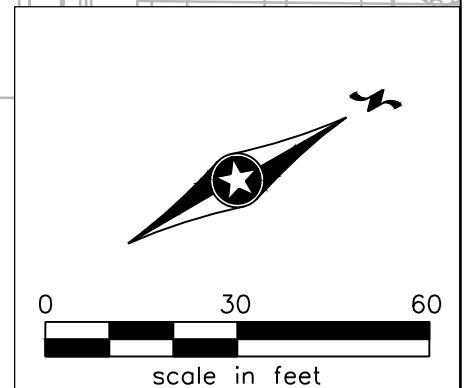IMPROVEMENTS AT THIS LOCATION  
 SIGNAGE UPGRADES



NO.	REVISIONS	BY	APP	DATE

DESIGNED:	CHECKED:
DRAWN:	APPROVED:


**HNTB**  

I HEREBY CERTIFY THAT THIS PLAN, SPECIFICATION OR REPORT WAS PREPARED BY ME OR UNDER MY DIRECT SUPERVISION AND THAT I AM A DULY LICENSED PROFESSIONAL ENGINEER UNDER THE LAWS OF THE STATE OF MINNESOTA.


CERTIFIED BY \_\_\_\_\_  
 LIC. NO. \_\_\_\_\_ DATE \_\_\_\_\_

**ORANGE LINE BRT - 2ND & 12TH**

STATE PROJ. NO.2785-421 SHEET NO. \_\_\_\_\_ OF \_\_\_\_\_ SHEETS

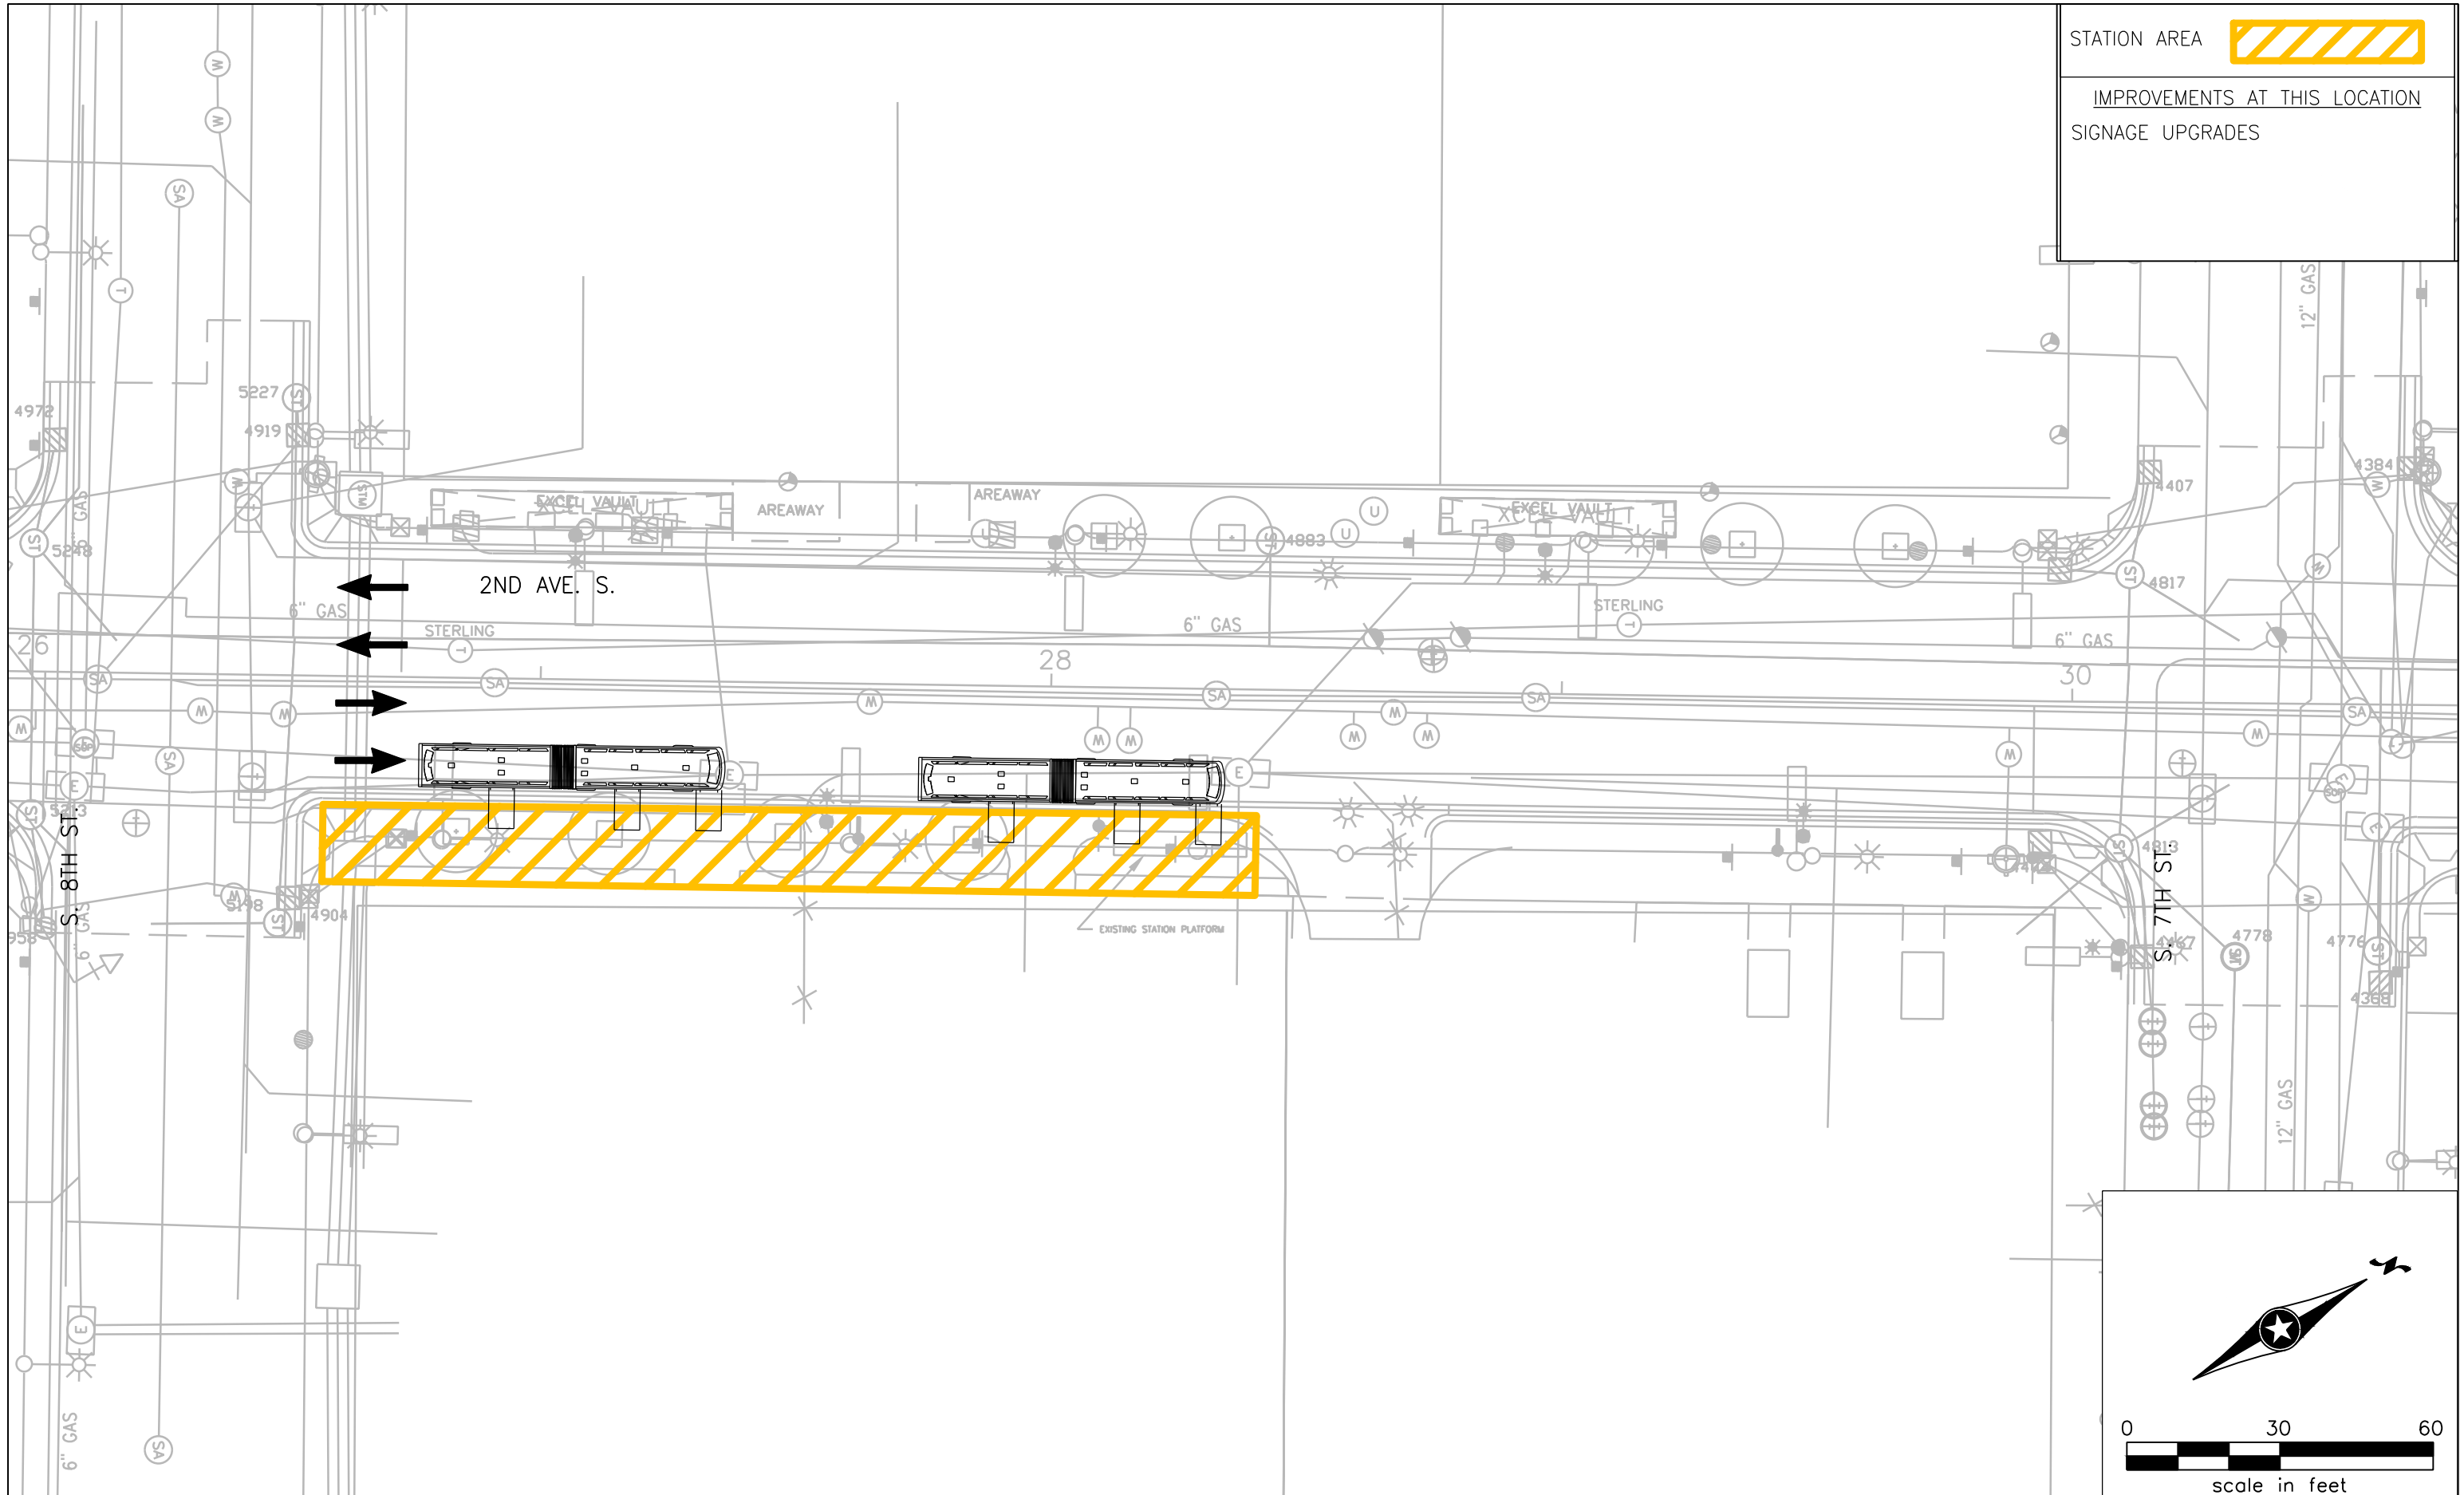

STATION AREA	
IMPROVEMENTS AT THIS LOCATION	
SIGNAGE UPGRADES	

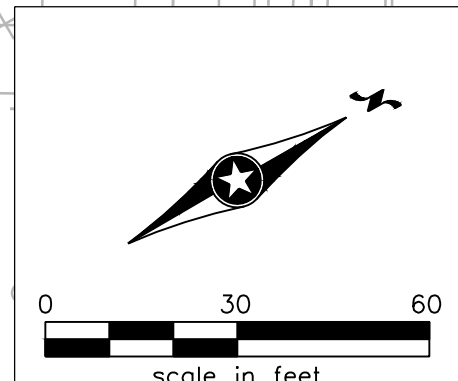

NO.	REVISIONS	BY	APP	DATE

DESIGNED:	CHECKED:
DRAWN:	APPROVED:




I HEREBY CERTIFY THAT THIS PLAN, SPECIFICATION OR REPORT WAS PREPARED BY ME OR UNDER MY DIRECT SUPERVISION AND THAT I AM A DULY LICENSED PROFESSIONAL ENGINEER UNDER THE LAWS OF THE STATE OF MINNESOTA.



CERTIFIED BY \_\_\_\_\_  
LIC. NO. \_\_\_\_\_ DATE \_\_\_\_\_

**ORANGE LINE BRT - 2ND & 8TH**

STATE PROJ. NO.2785-421      SHEET NO. \_\_\_\_\_ OF \_\_\_\_\_ SHEETS

STATION AREA 

IMPROVEMENTS AT THIS LOCATION  
 SIGNAGE UPGRADES

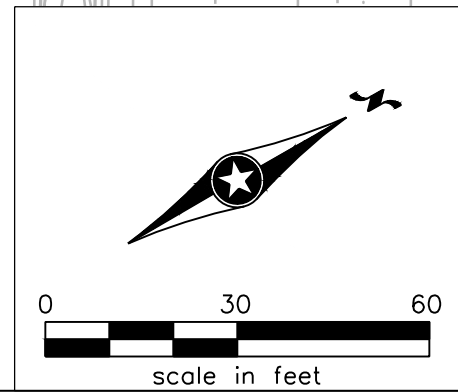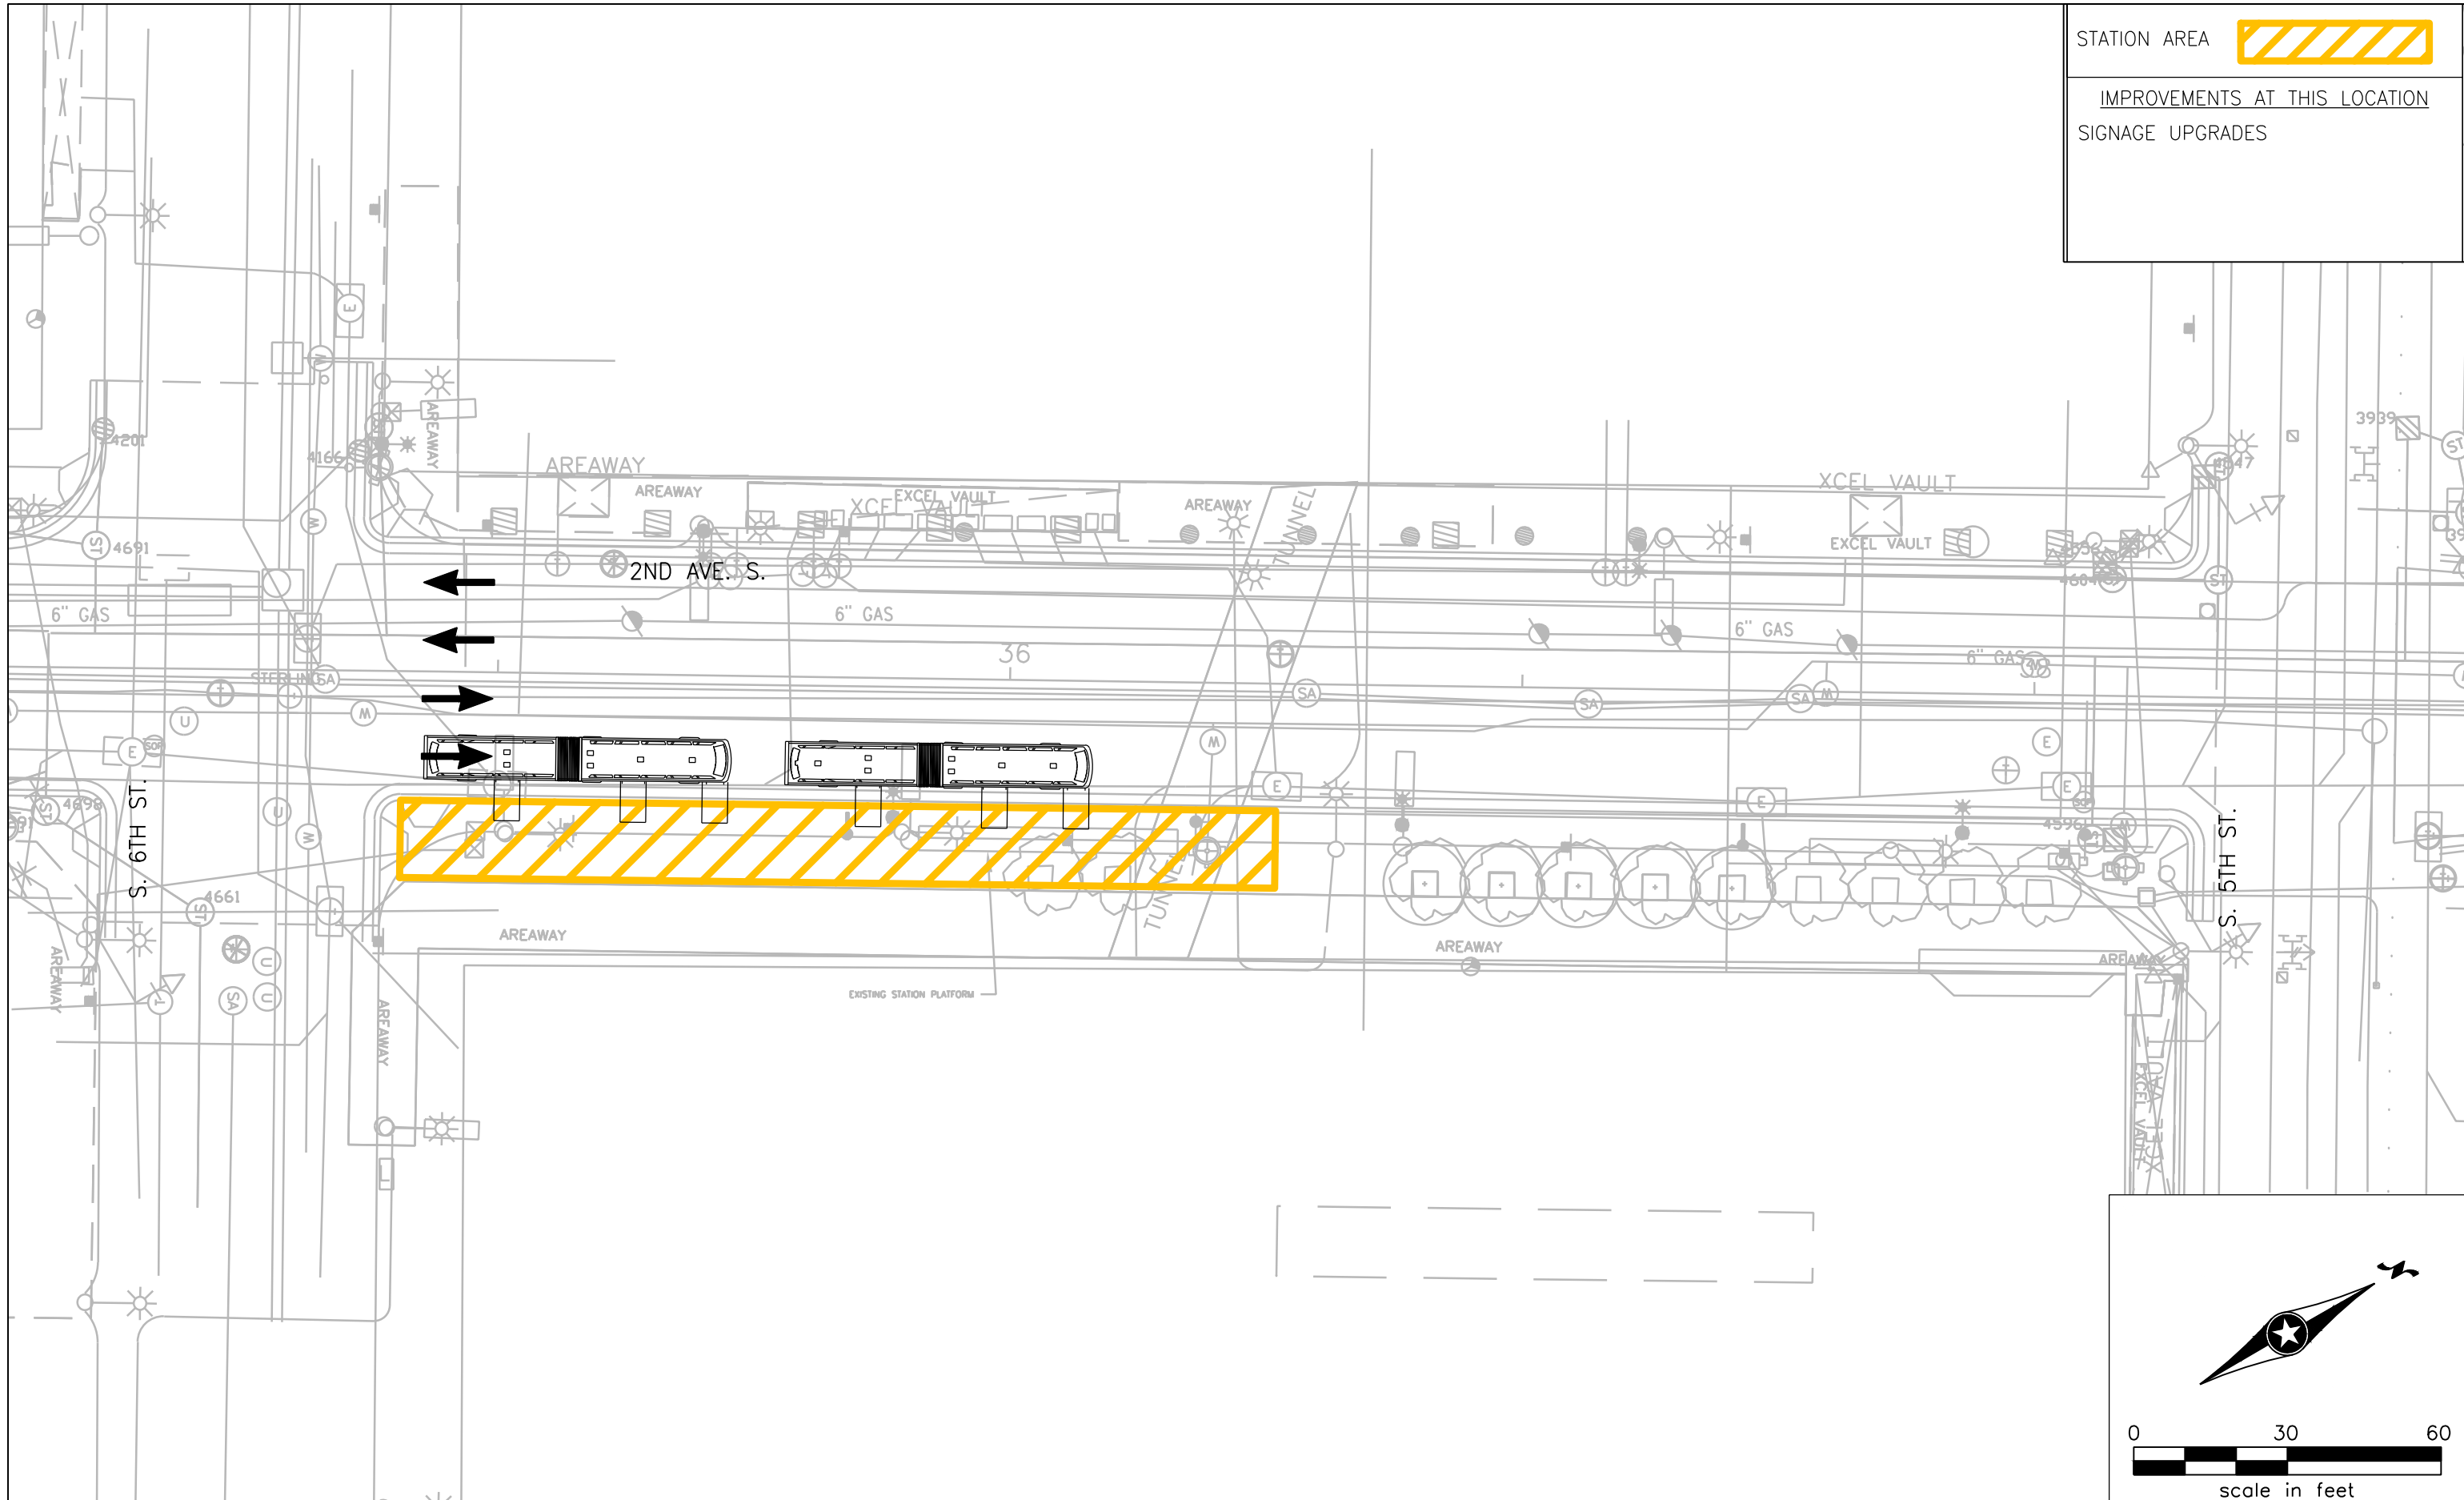

NO.	REVISIONS	BY	APP	DATE

DESIGNED:	CHECKED:
DRAWN:	APPROVED:

**HNTB** **ISRI** **MetroTransit**

I HEREBY CERTIFY THAT THIS PLAN, SPECIFICATION OR REPORT WAS PREPARED BY ME OR UNDER MY DIRECT SUPERVISION AND THAT I AM A DULY LICENSED PROFESSIONAL ENGINEER UNDER THE LAWS OF THE STATE OF MINNESOTA.


CERTIFIED BY \_\_\_\_\_  
 LIC. NO. \_\_\_\_\_ DATE \_\_\_\_\_

**ORANGE LINE BRT - 2ND & 6TH**

STATE PROJ. NO.2785-421 SHEET NO. \_\_\_\_\_ OF \_\_\_\_\_ SHEETS


PLOTTED/REVISED: 1/27/2017 10:48:13 AM

PROJECT: 9/31  
PLOT NAME: 2ND&3rd  
DESIGN FILE: C:\caddlib\pww\lmitze\greatlakes\0138250\9/31\_gr01a.dwg

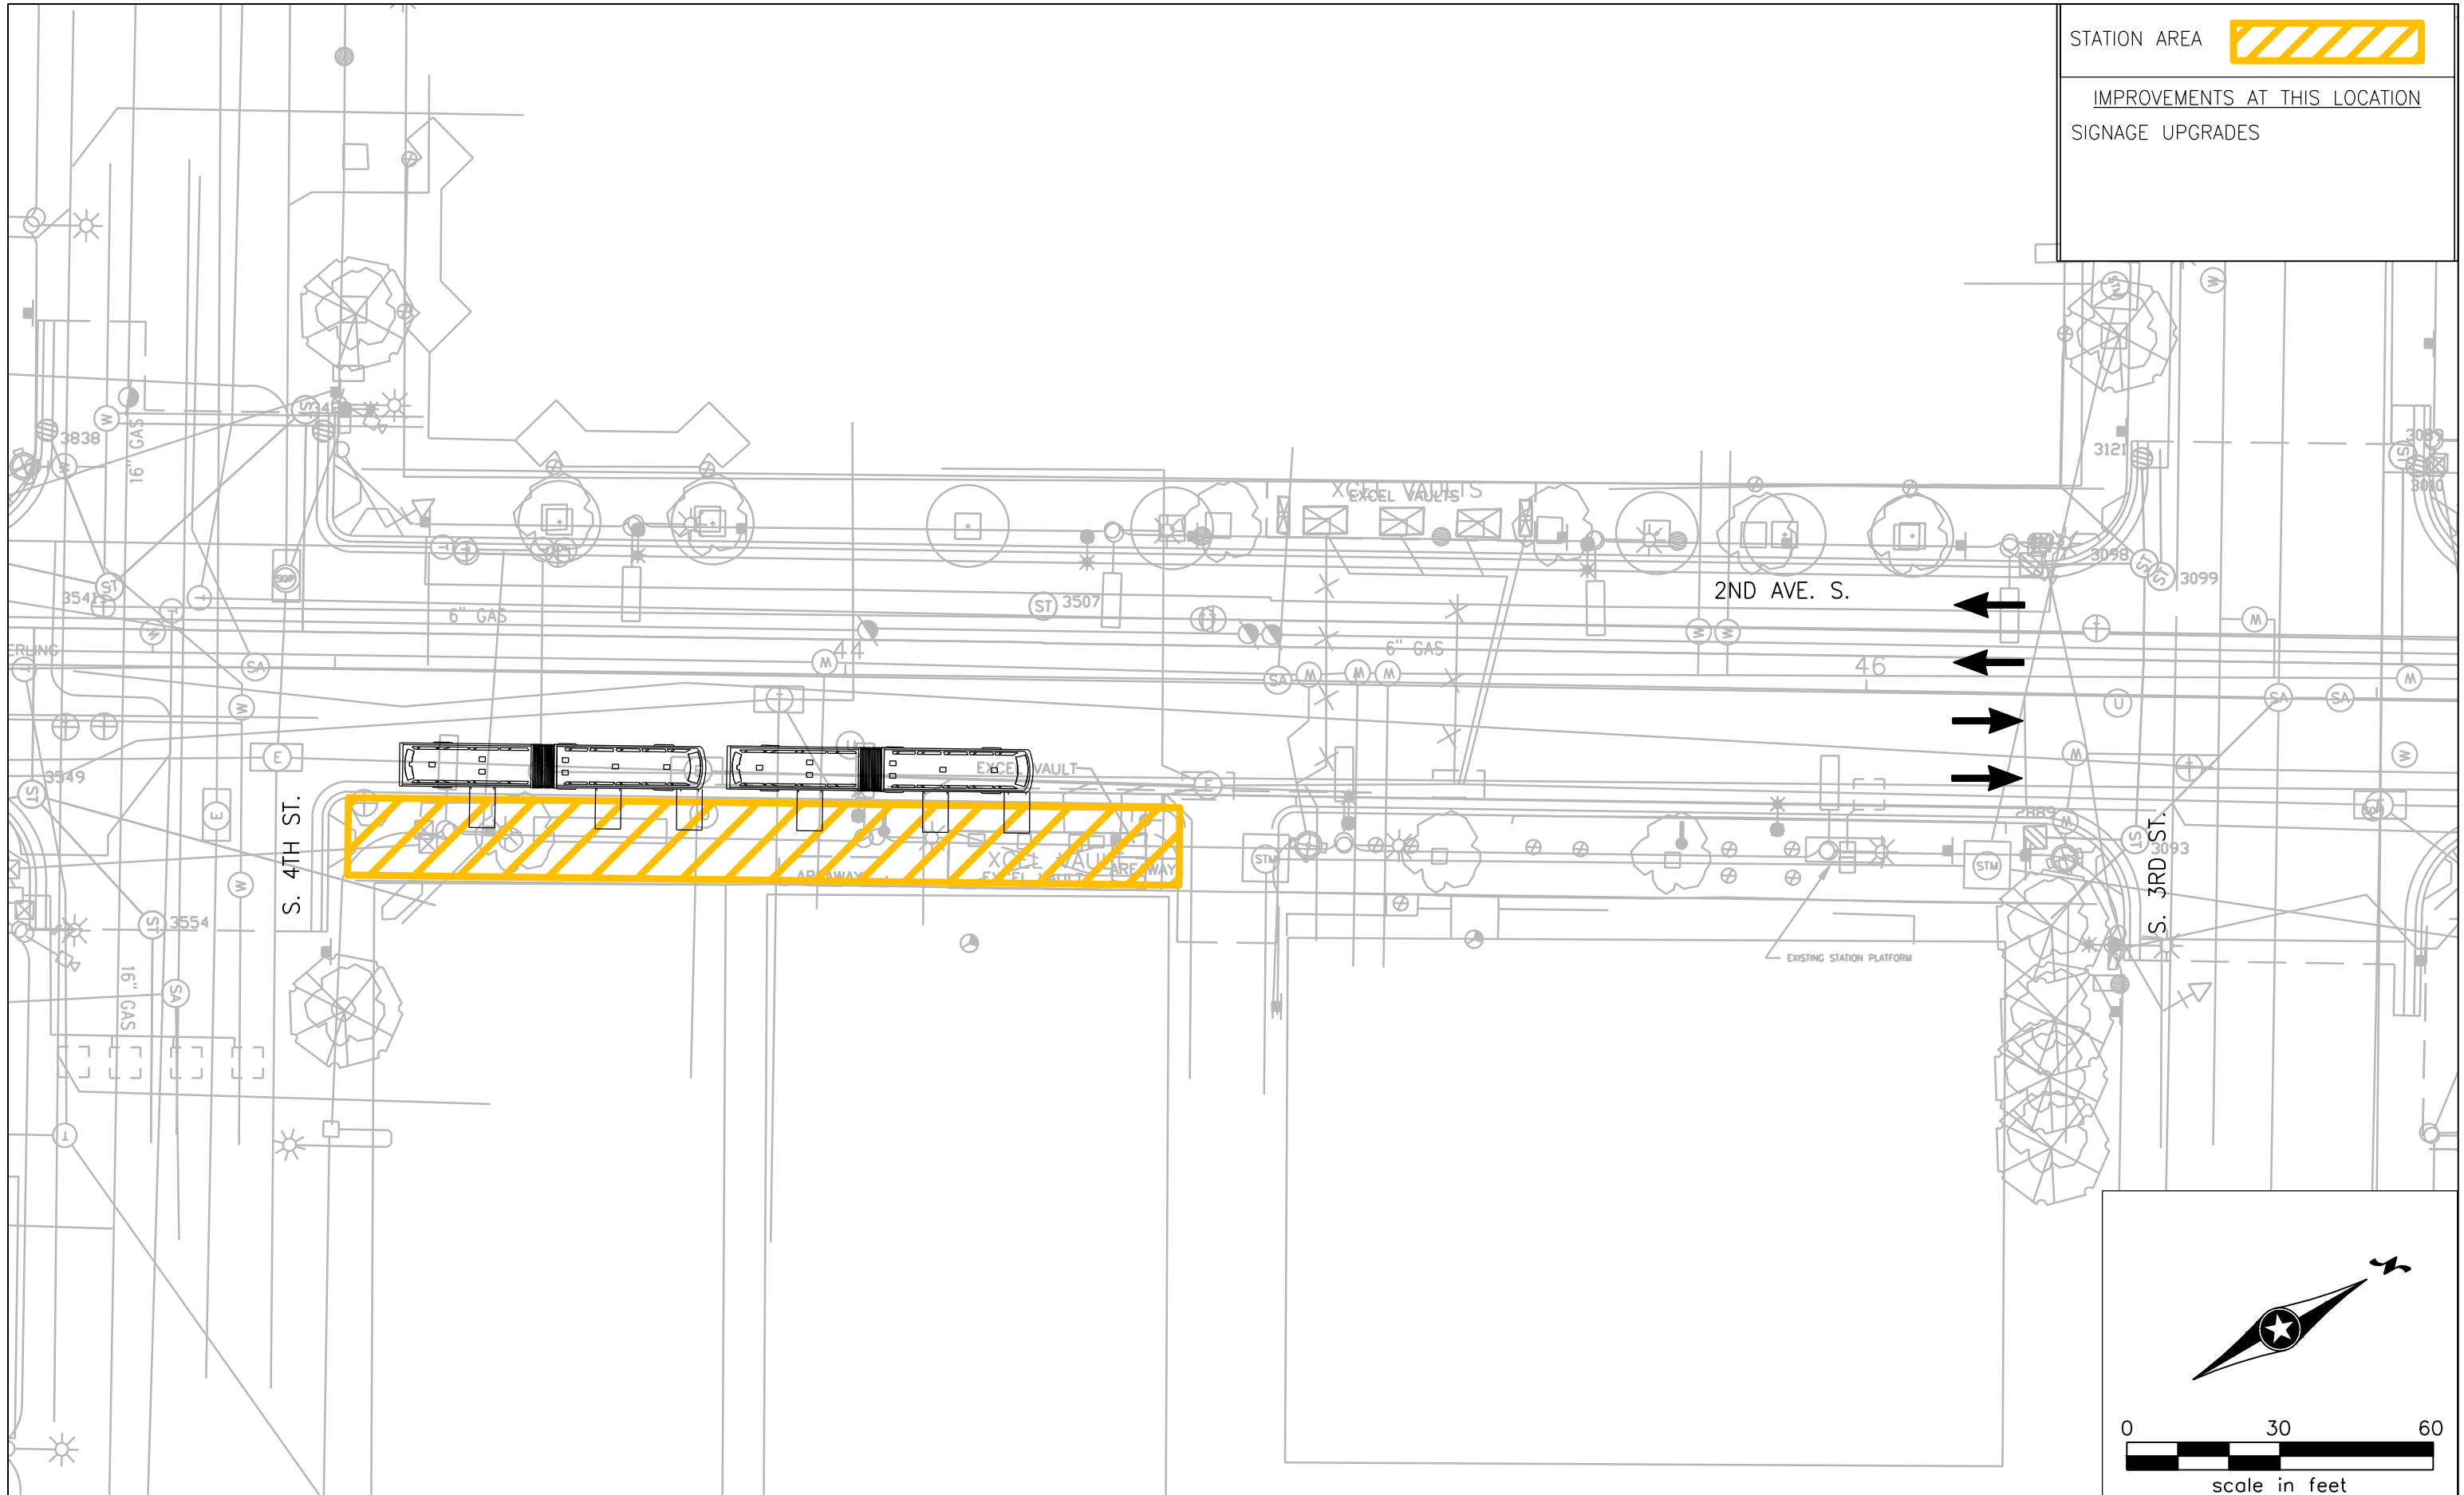

STATION AREA 

IMPROVEMENTS AT THIS LOCATION  
SIGNAGE UPGRADES

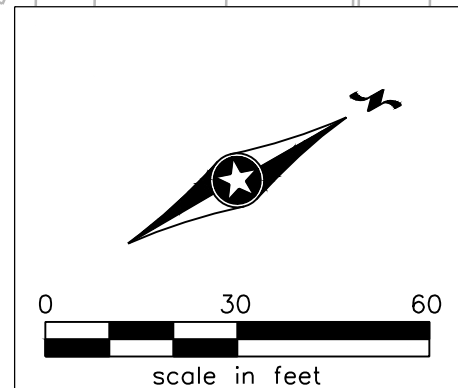


NO.	REVISIONS	BY	APP	DATE


DESIGNED: \_\_\_\_\_ CHECKED: \_\_\_\_\_  
 DRAWN: \_\_\_\_\_ APPROVED: \_\_\_\_\_



I HEREBY CERTIFY THAT THIS PLAN, SPECIFICATION OR REPORT WAS PREPARED BY ME OR UNDER MY DIRECT SUPERVISION AND THAT I AM A DULY LICENSED PROFESSIONAL ENGINEER UNDER THE LAWS OF THE STATE OF MINNESOTA.  
 CERTIFIED BY \_\_\_\_\_  
 LIC. NO. \_\_\_\_\_ DATE \_\_\_\_\_


ORANGE LINE BRT - 2ND & 3RD  
 STATE PROJ. NO. 2785-421 SHEET NO. \_\_\_\_\_ OF \_\_\_\_\_ SHEETS

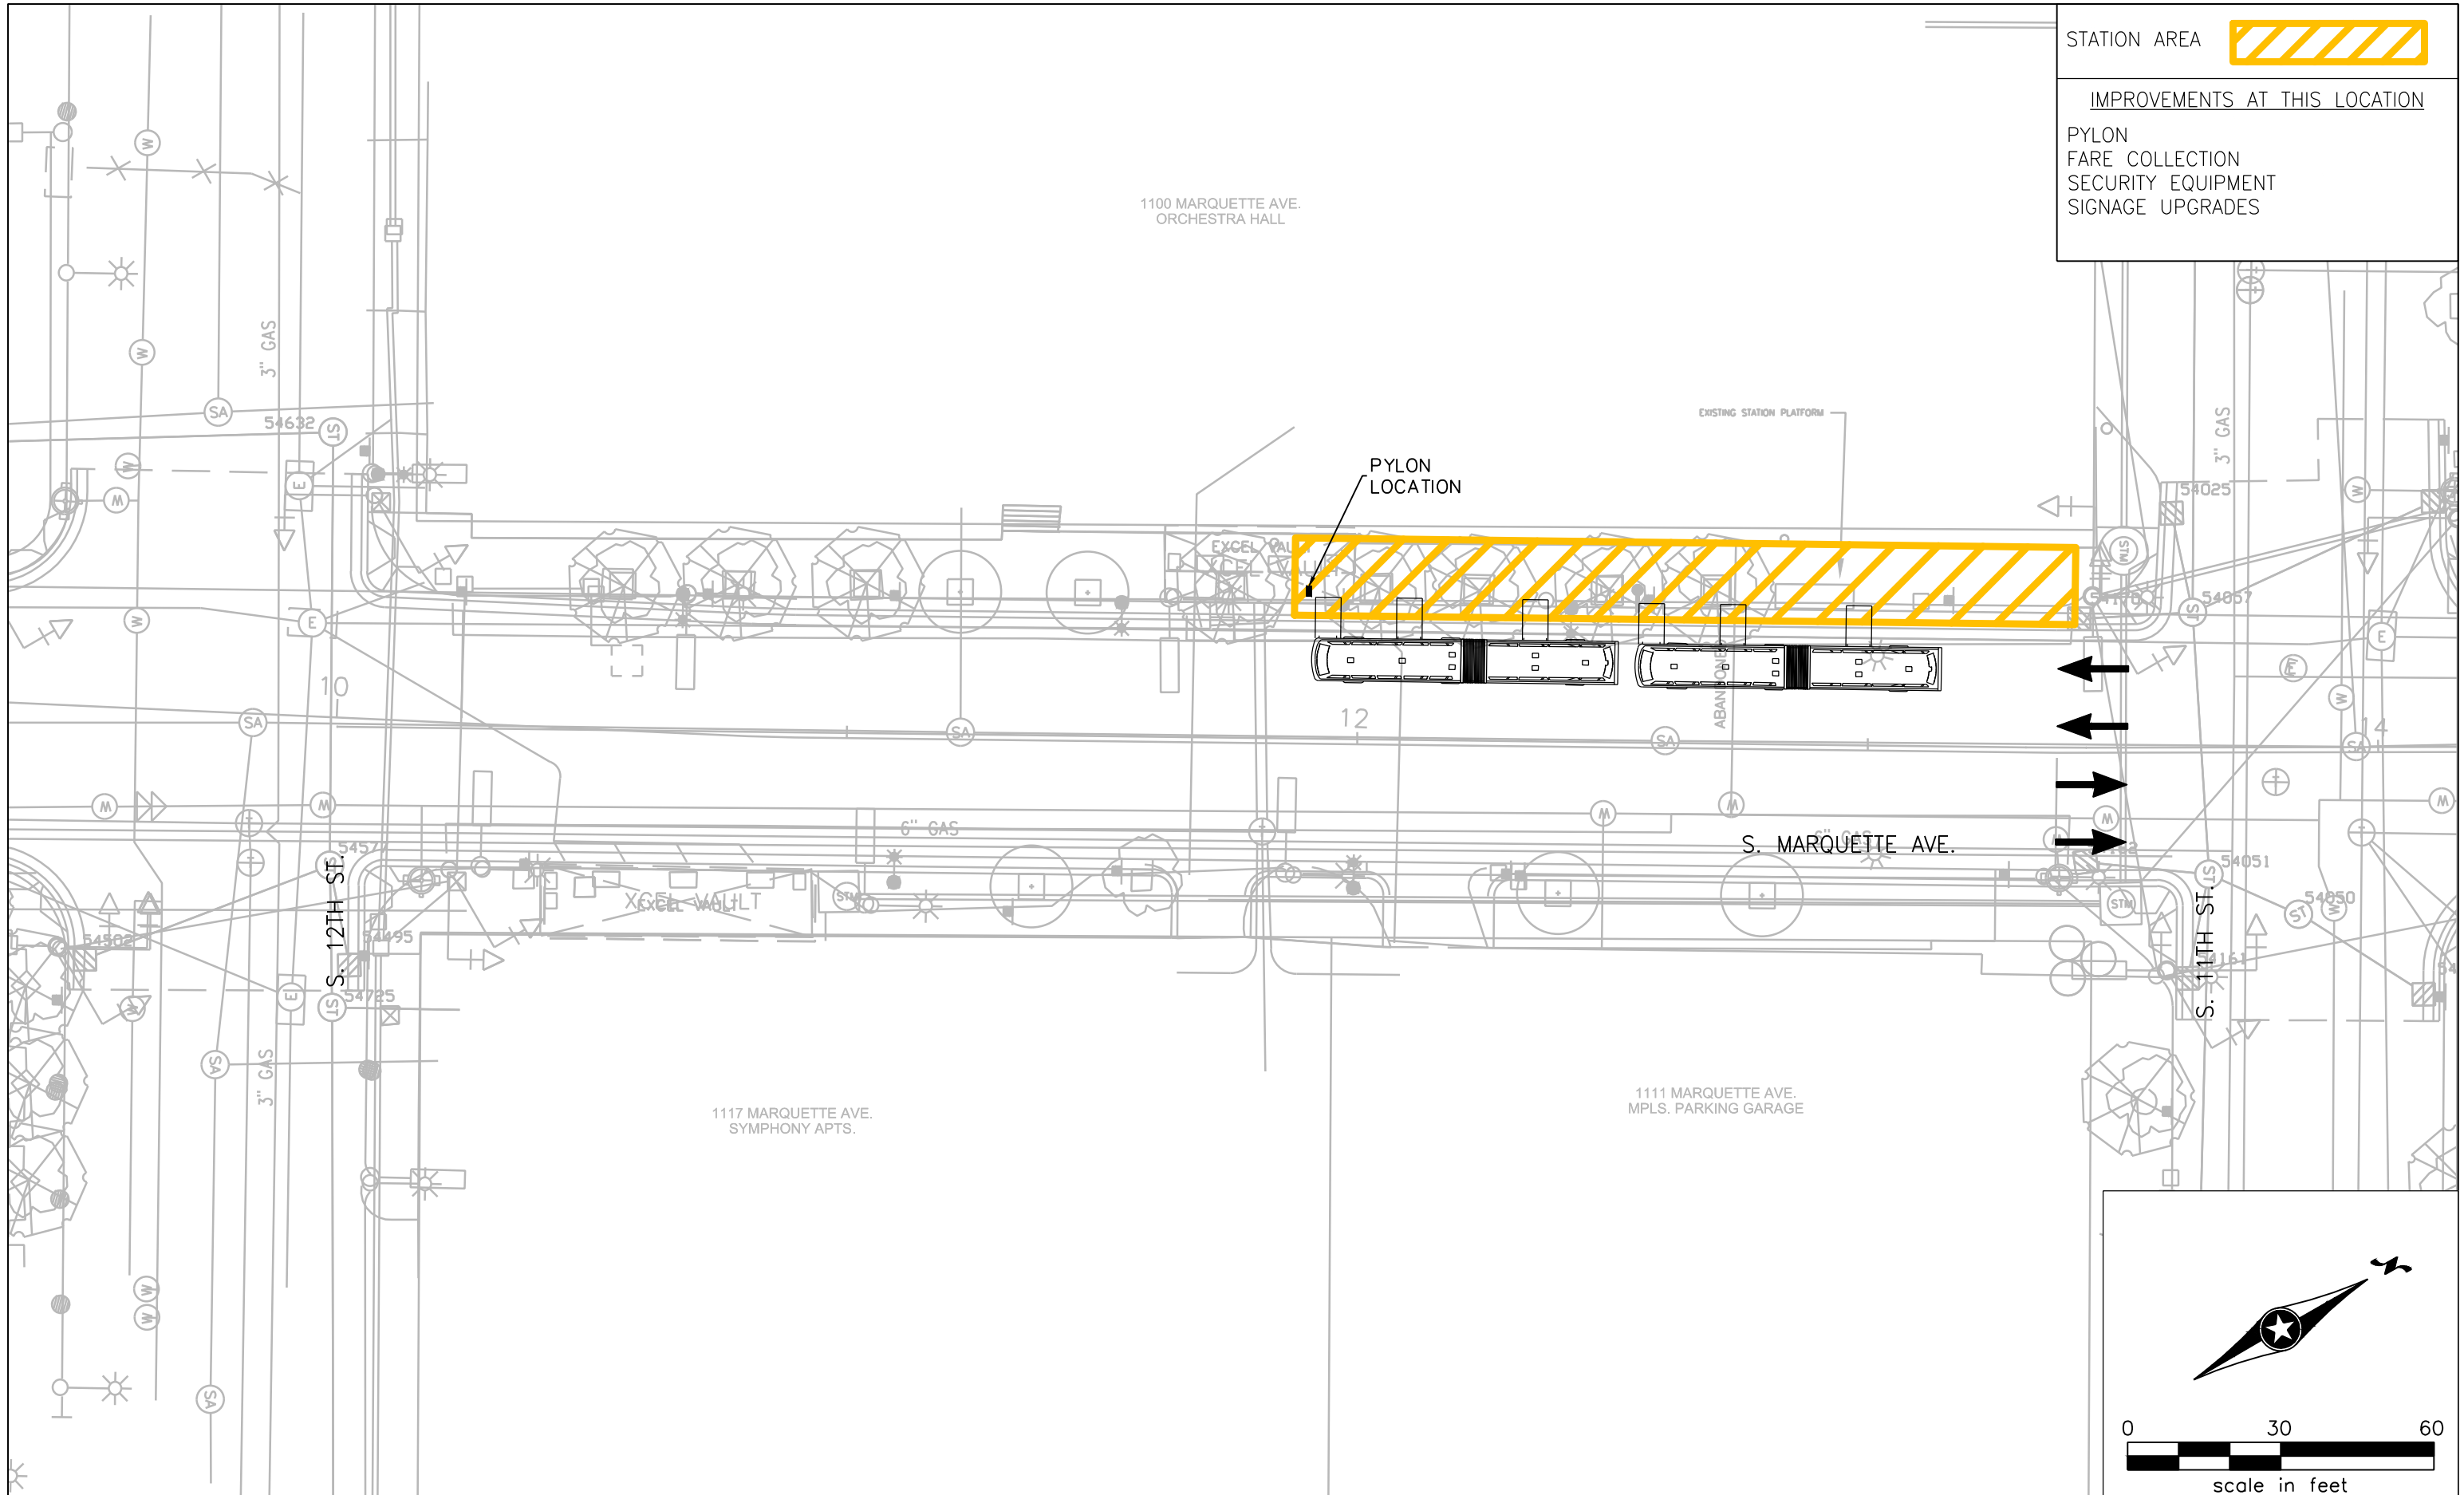

STATION AREA 

IMPROVEMENTS AT THIS LOCATION

- PYLON
- FARE COLLECTION
- SECURITY EQUIPMENT
- SIGNAGE UPGRADES

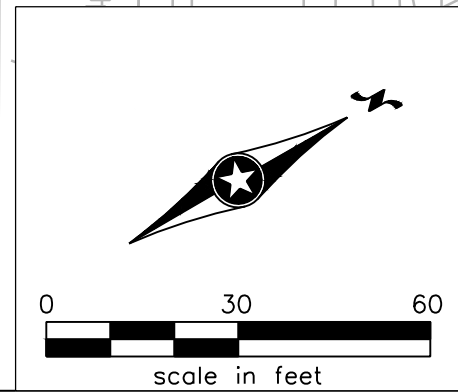

NO.	REVISIONS	BY	APP	DATE

DESIGNED:	CHECKED:
DRAWN:	APPROVED:

**HNTB** **ISRI** **MetroTransit**

I HEREBY CERTIFY THAT THIS PLAN, SPECIFICATION OR REPORT WAS PREPARED BY ME OR UNDER MY DIRECT SUPERVISION AND THAT I AM A DULY LICENSED PROFESSIONAL ENGINEER UNDER THE LAWS OF THE STATE OF MINNESOTA.


CERTIFIED BY \_\_\_\_\_  
 LIC. NO. \_\_\_\_\_ DATE \_\_\_\_\_

**ORANGE LINE BRT - MARQUETTE & 11TH**

STATE PROJ. NO.2785-421 SHEET NO. \_\_\_\_\_ OF \_\_\_\_\_ SHEETS

PLOTTED/REVISED: 1/27/2017 10:48:25 AM

PROJECT: 9131  
 PLOT NAME: MAR088TH  
 DESIGN FILE: C:\caddlib\pw\lmitze\greatlakes\0138250\9131\_gr01a.dwg

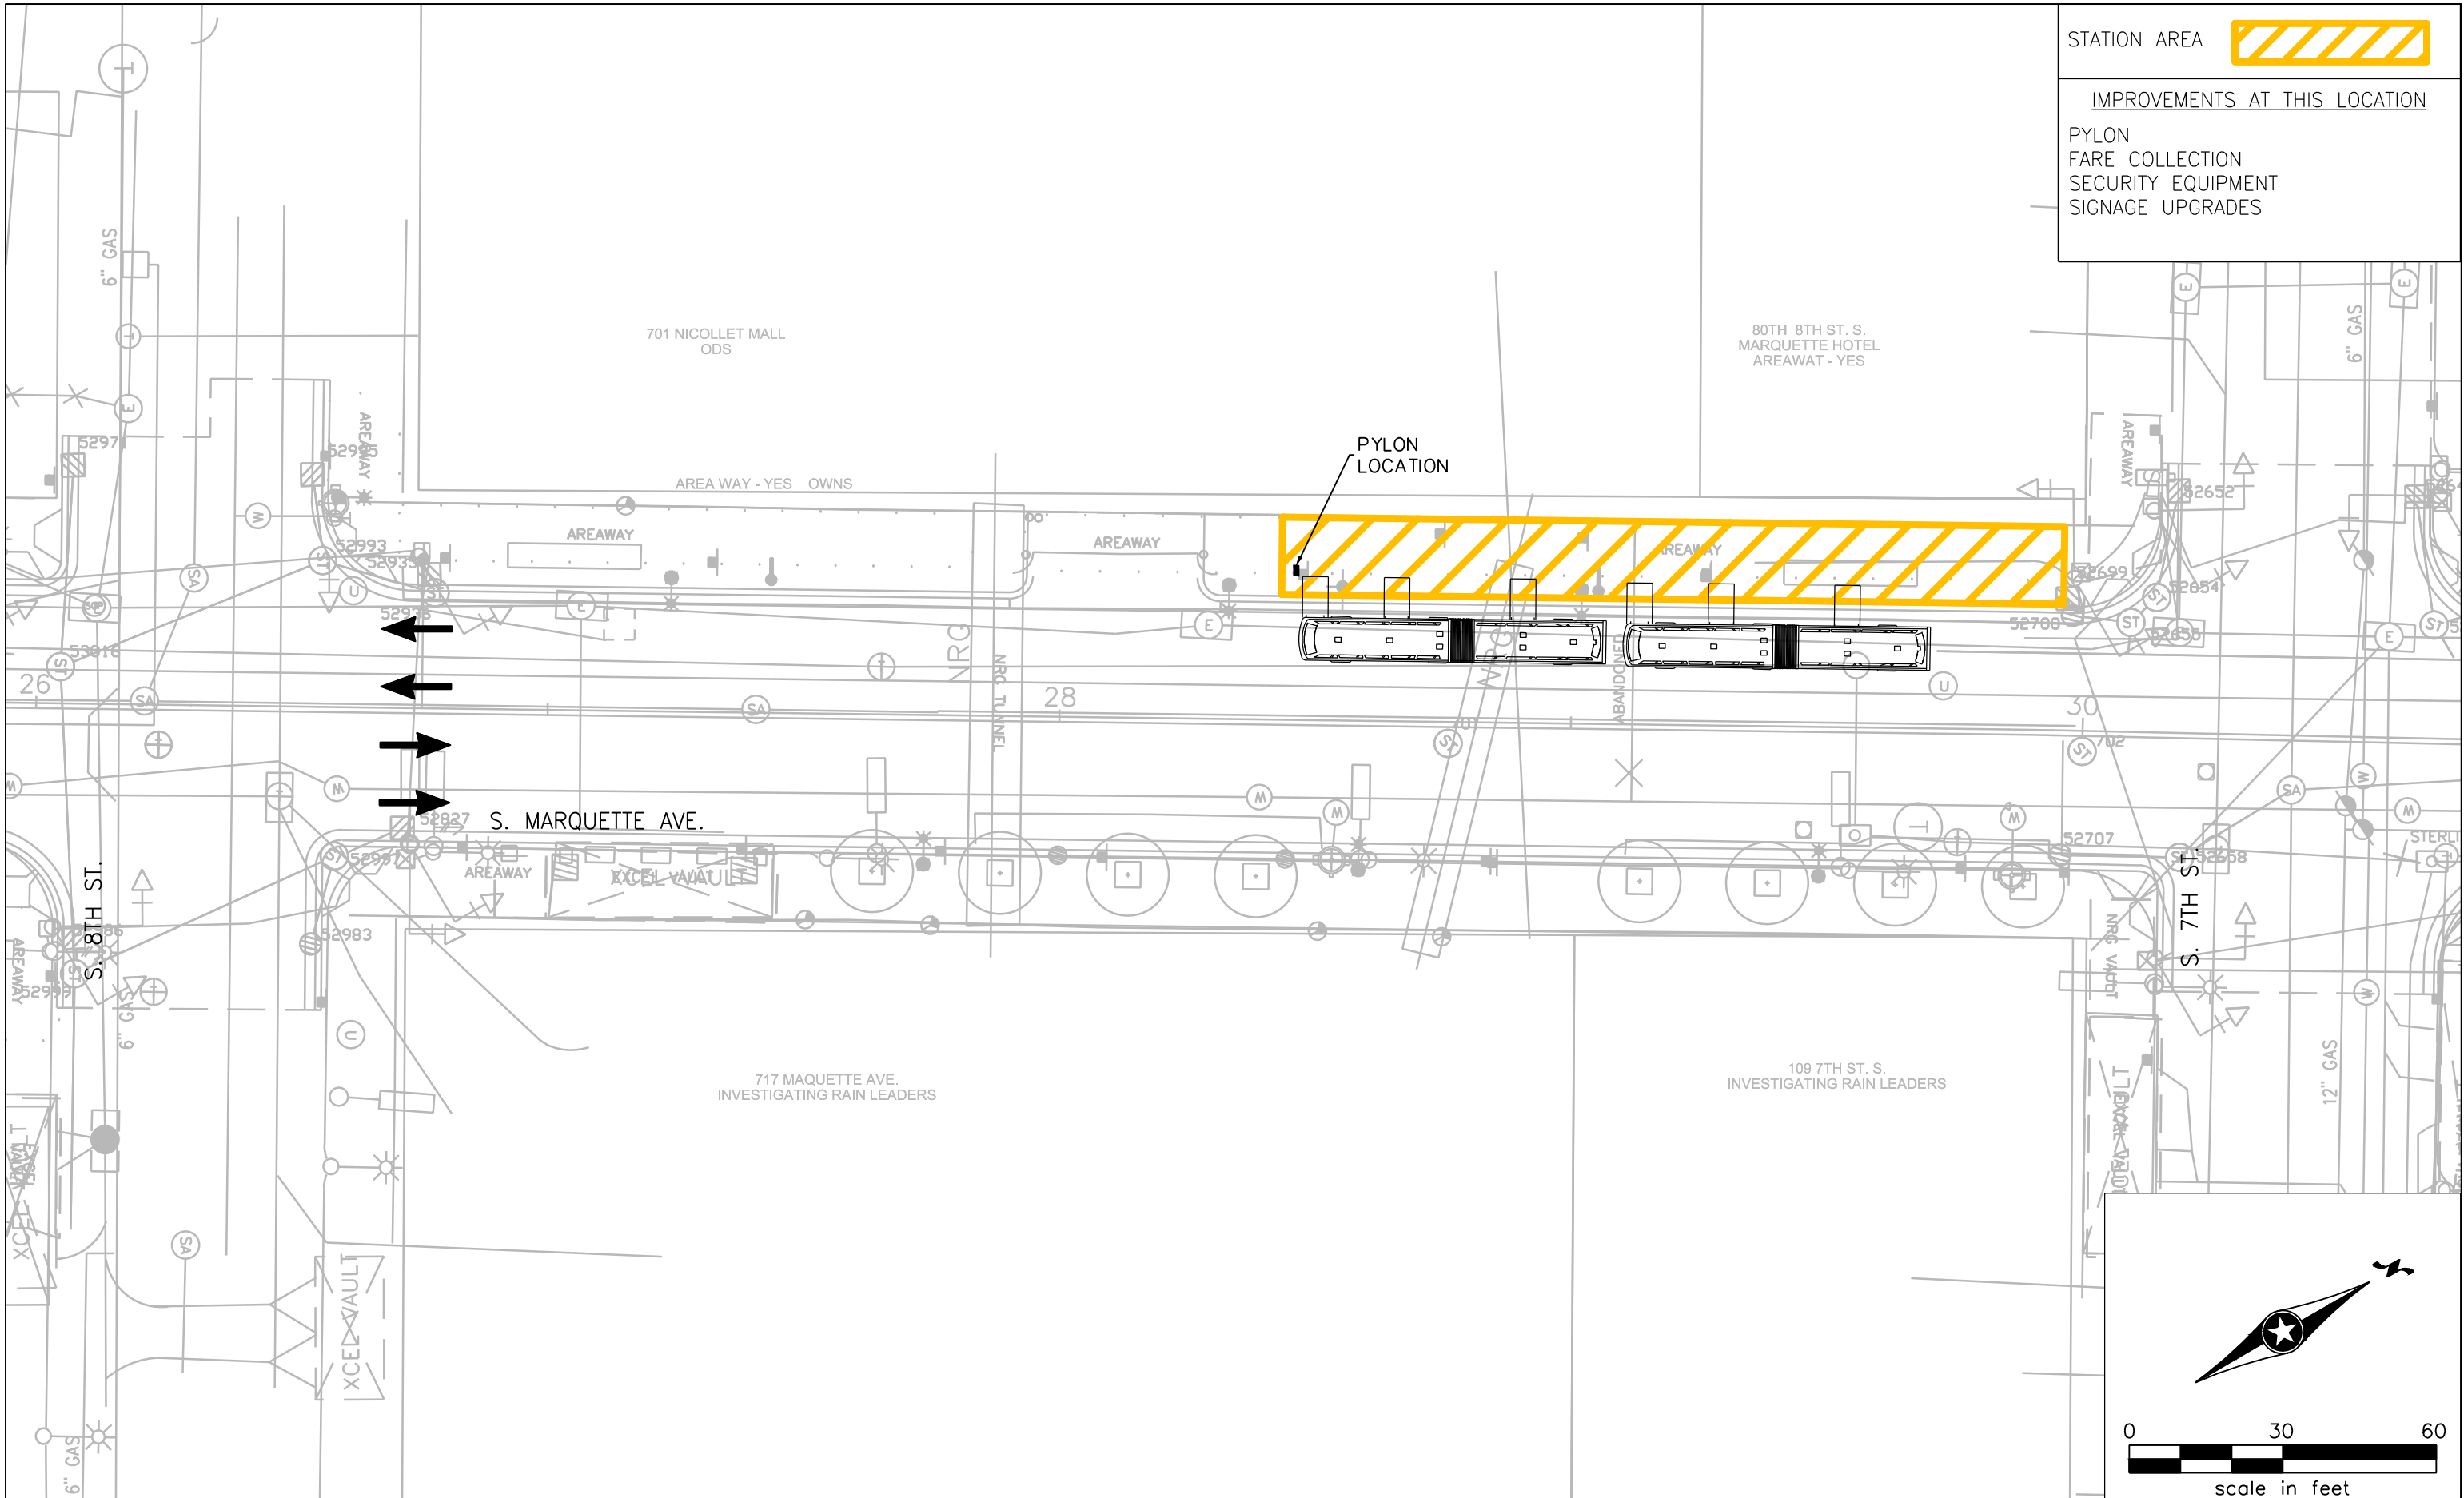

STATION AREA

IMPROVEMENTS AT THIS LOCATION

- PYLON
- FARE COLLECTION
- SECURITY EQUIPMENT
- SIGNAGE UPGRADES

NO.	REVISIONS	BY	APP	DATE

DESIGNED:	CHECKED:
DRAWN:	APPROVED:

**HNTB** **ISRI** **MetroTransit**

I HEREBY CERTIFY THAT THIS PLAN, SPECIFICATION OR REPORT WAS PREPARED BY ME OR UNDER MY DIRECT SUPERVISION AND THAT I AM A DULY LICENSED PROFESSIONAL ENGINEER UNDER THE LAWS OF THE STATE OF MINNESOTA.


CERTIFIED BY \_\_\_\_\_  
 LIC. NO. \_\_\_\_\_ DATE \_\_\_\_\_


**ORANGE LINE BRT - MARQUETTE & 8TH**

STATE PROJ. NO.2785-421      SHEET NO. \_\_\_\_\_ OF \_\_\_\_\_ SHEETS

PLOTTED/REVISED: 1/27/2017 10:48:30 AM


PROJECT: 9/31  
 PLOT NAME: MAR066TH  
 DESIGN FILE: C:\caddlib\pw\jmitze\greatlakes\0138250\9/31\_gr01a.dwg

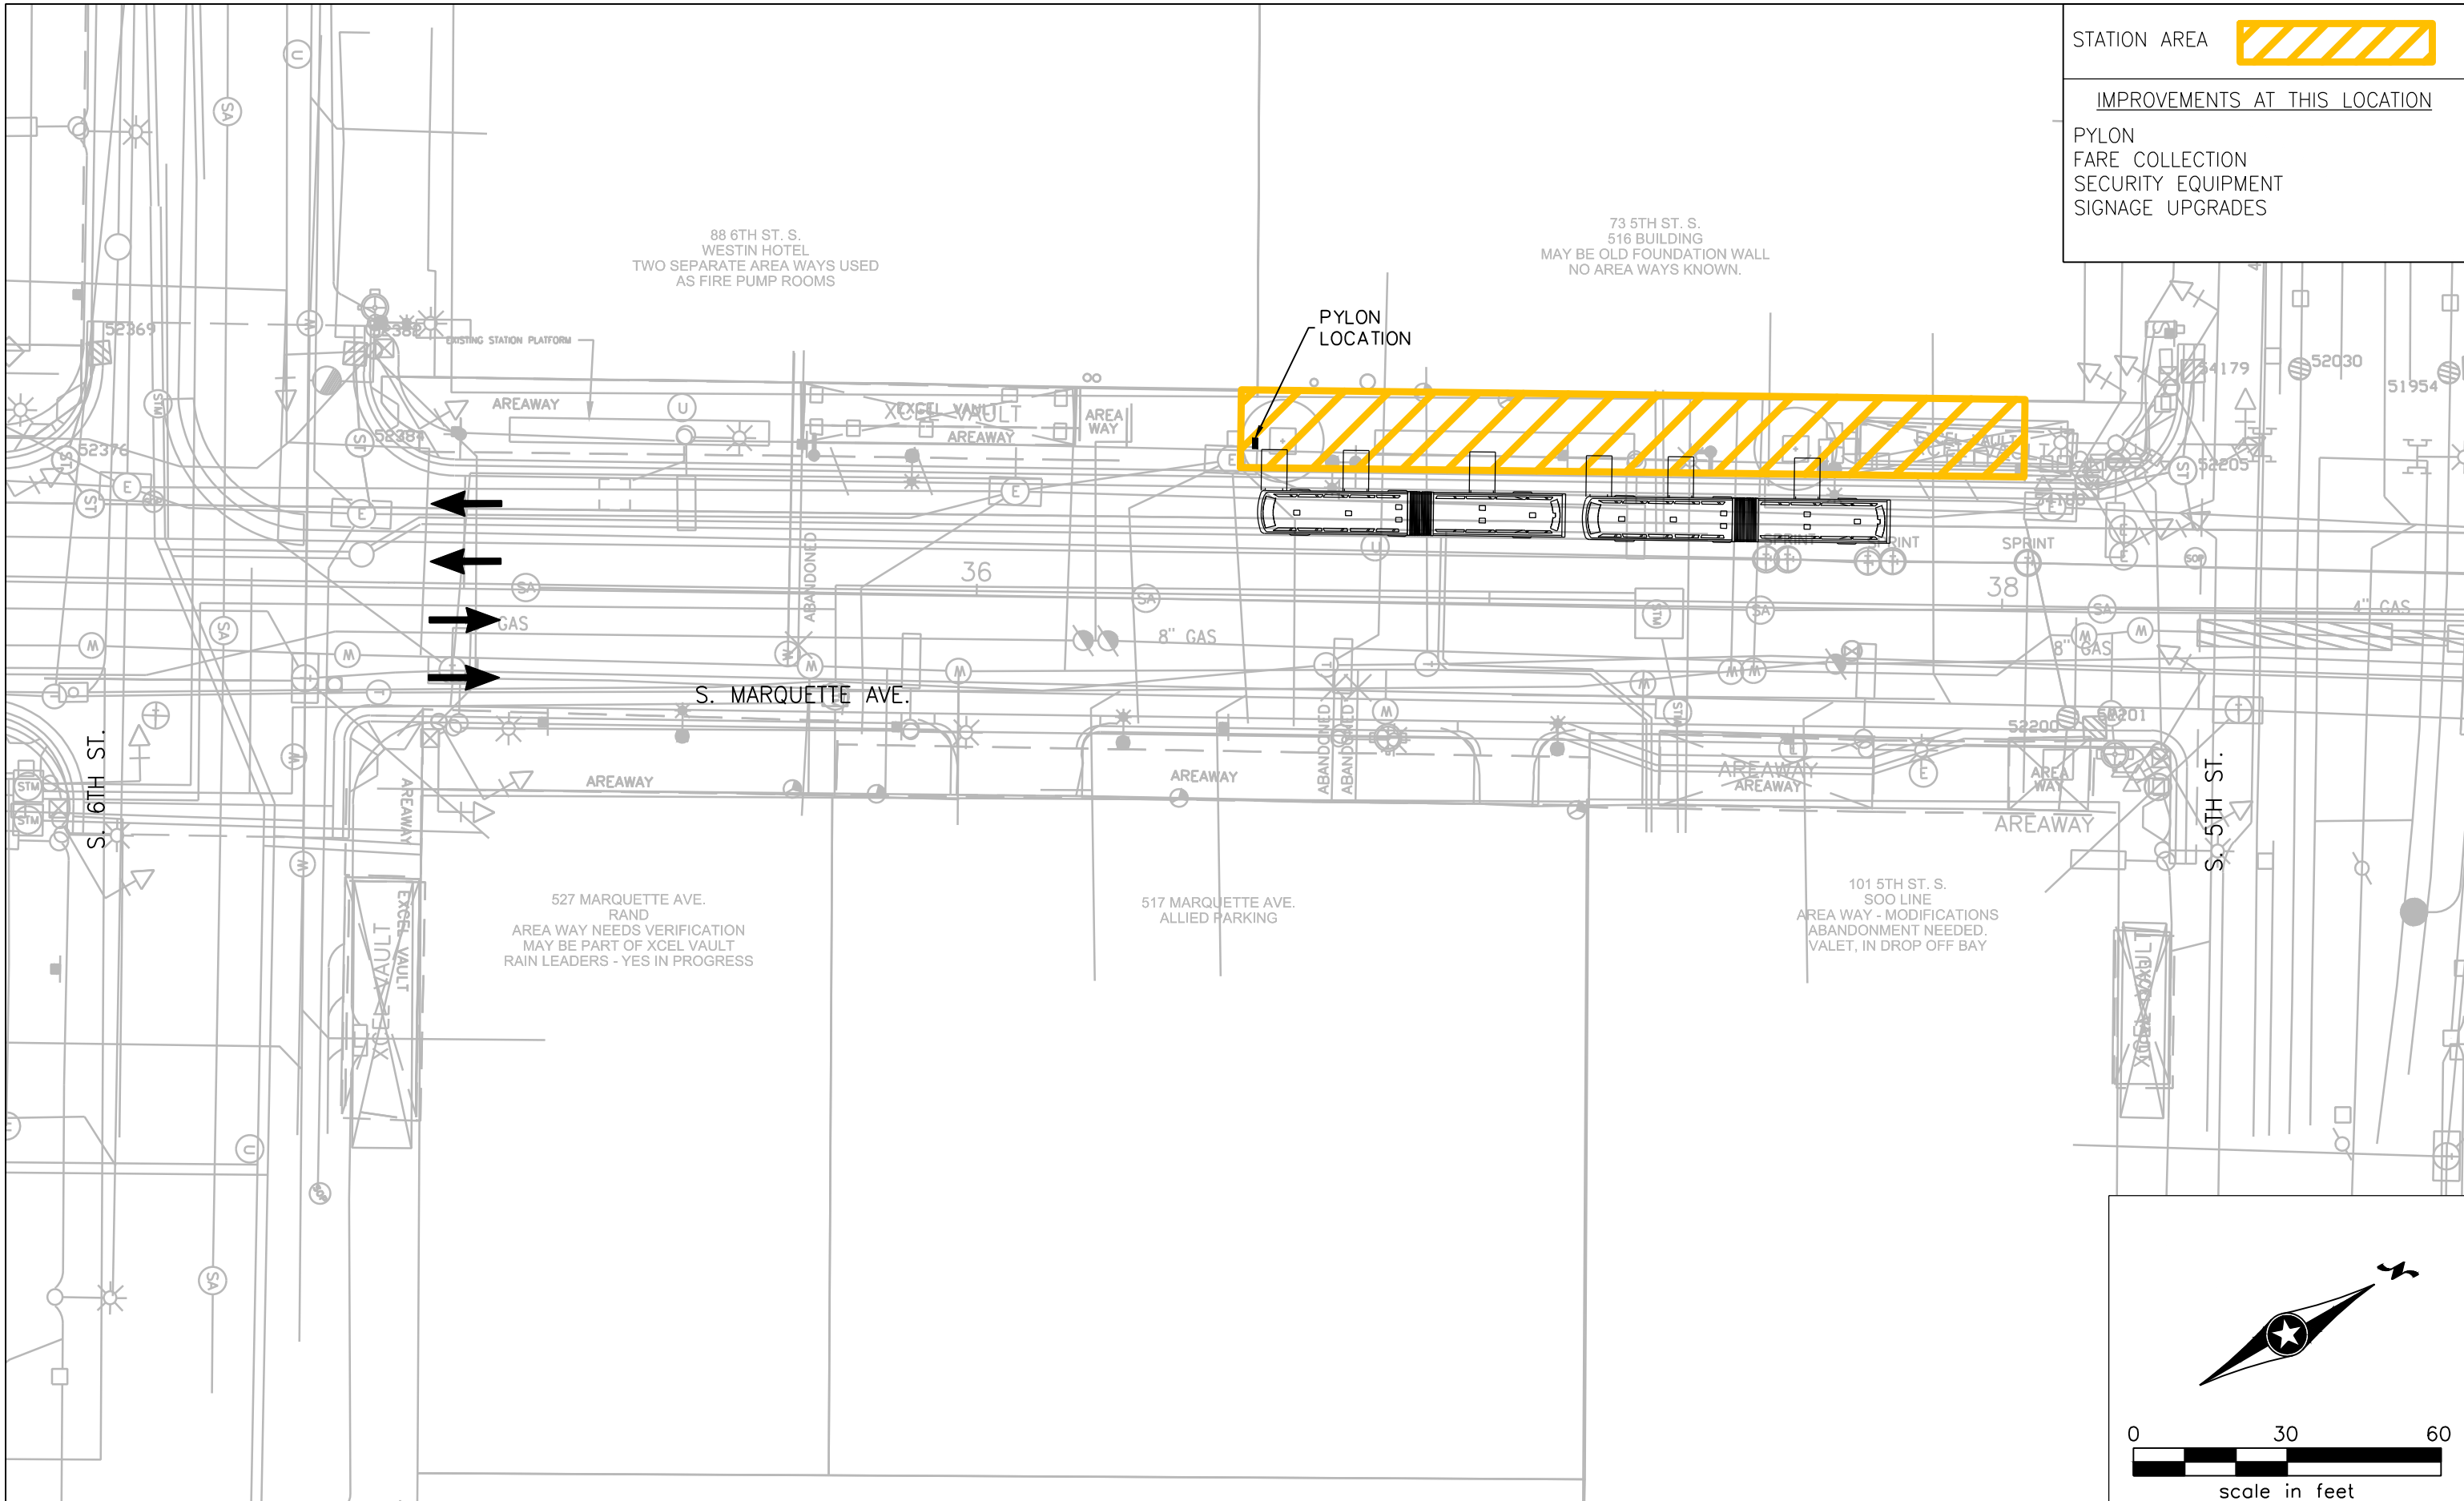

STATION AREA 

IMPROVEMENTS AT THIS LOCATION

PYLON  
 FARE COLLECTION  
 SECURITY EQUIPMENT  
 SIGNAGE UPGRADES

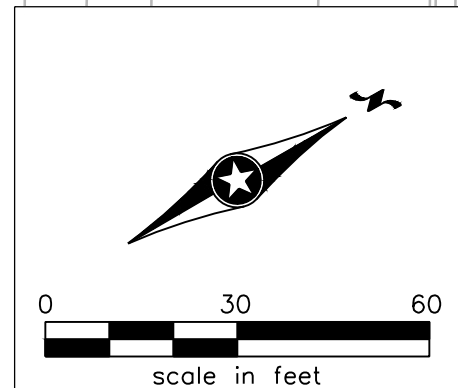

NO.	REVISIONS	BY	APP	DATE

DESIGNED: \_\_\_\_\_  
 CHECKED: \_\_\_\_\_  
 DRAWN: \_\_\_\_\_  
 APPROVED: \_\_\_\_\_



I HEREBY CERTIFY THAT THIS PLAN, SPECIFICATION OR REPORT WAS PREPARED BY ME OR UNDER MY DIRECT SUPERVISION AND THAT I AM A DULY LICENSED PROFESSIONAL ENGINEER UNDER THE LAWS OF THE STATE OF MINNESOTA.

CERTIFIED BY \_\_\_\_\_  
 LIC. NO. \_\_\_\_\_ DATE \_\_\_\_\_


ORANGE LINE BRT - MARQUETTE & 6TH

STATE PROJ. NO.2785-421 SHEET NO. \_\_\_\_\_ OF \_\_\_\_\_ SHEETS



PLOTTED/REVISED: 1/27/2017 10:48:36 AM

PROJECT: 9/31  
 PLOT NAME: MAR083RD  
 DESIGN FILE: C:\caddlib\p\j\mitze\greatlakes\0138250\9/31\_gr01a.dwg

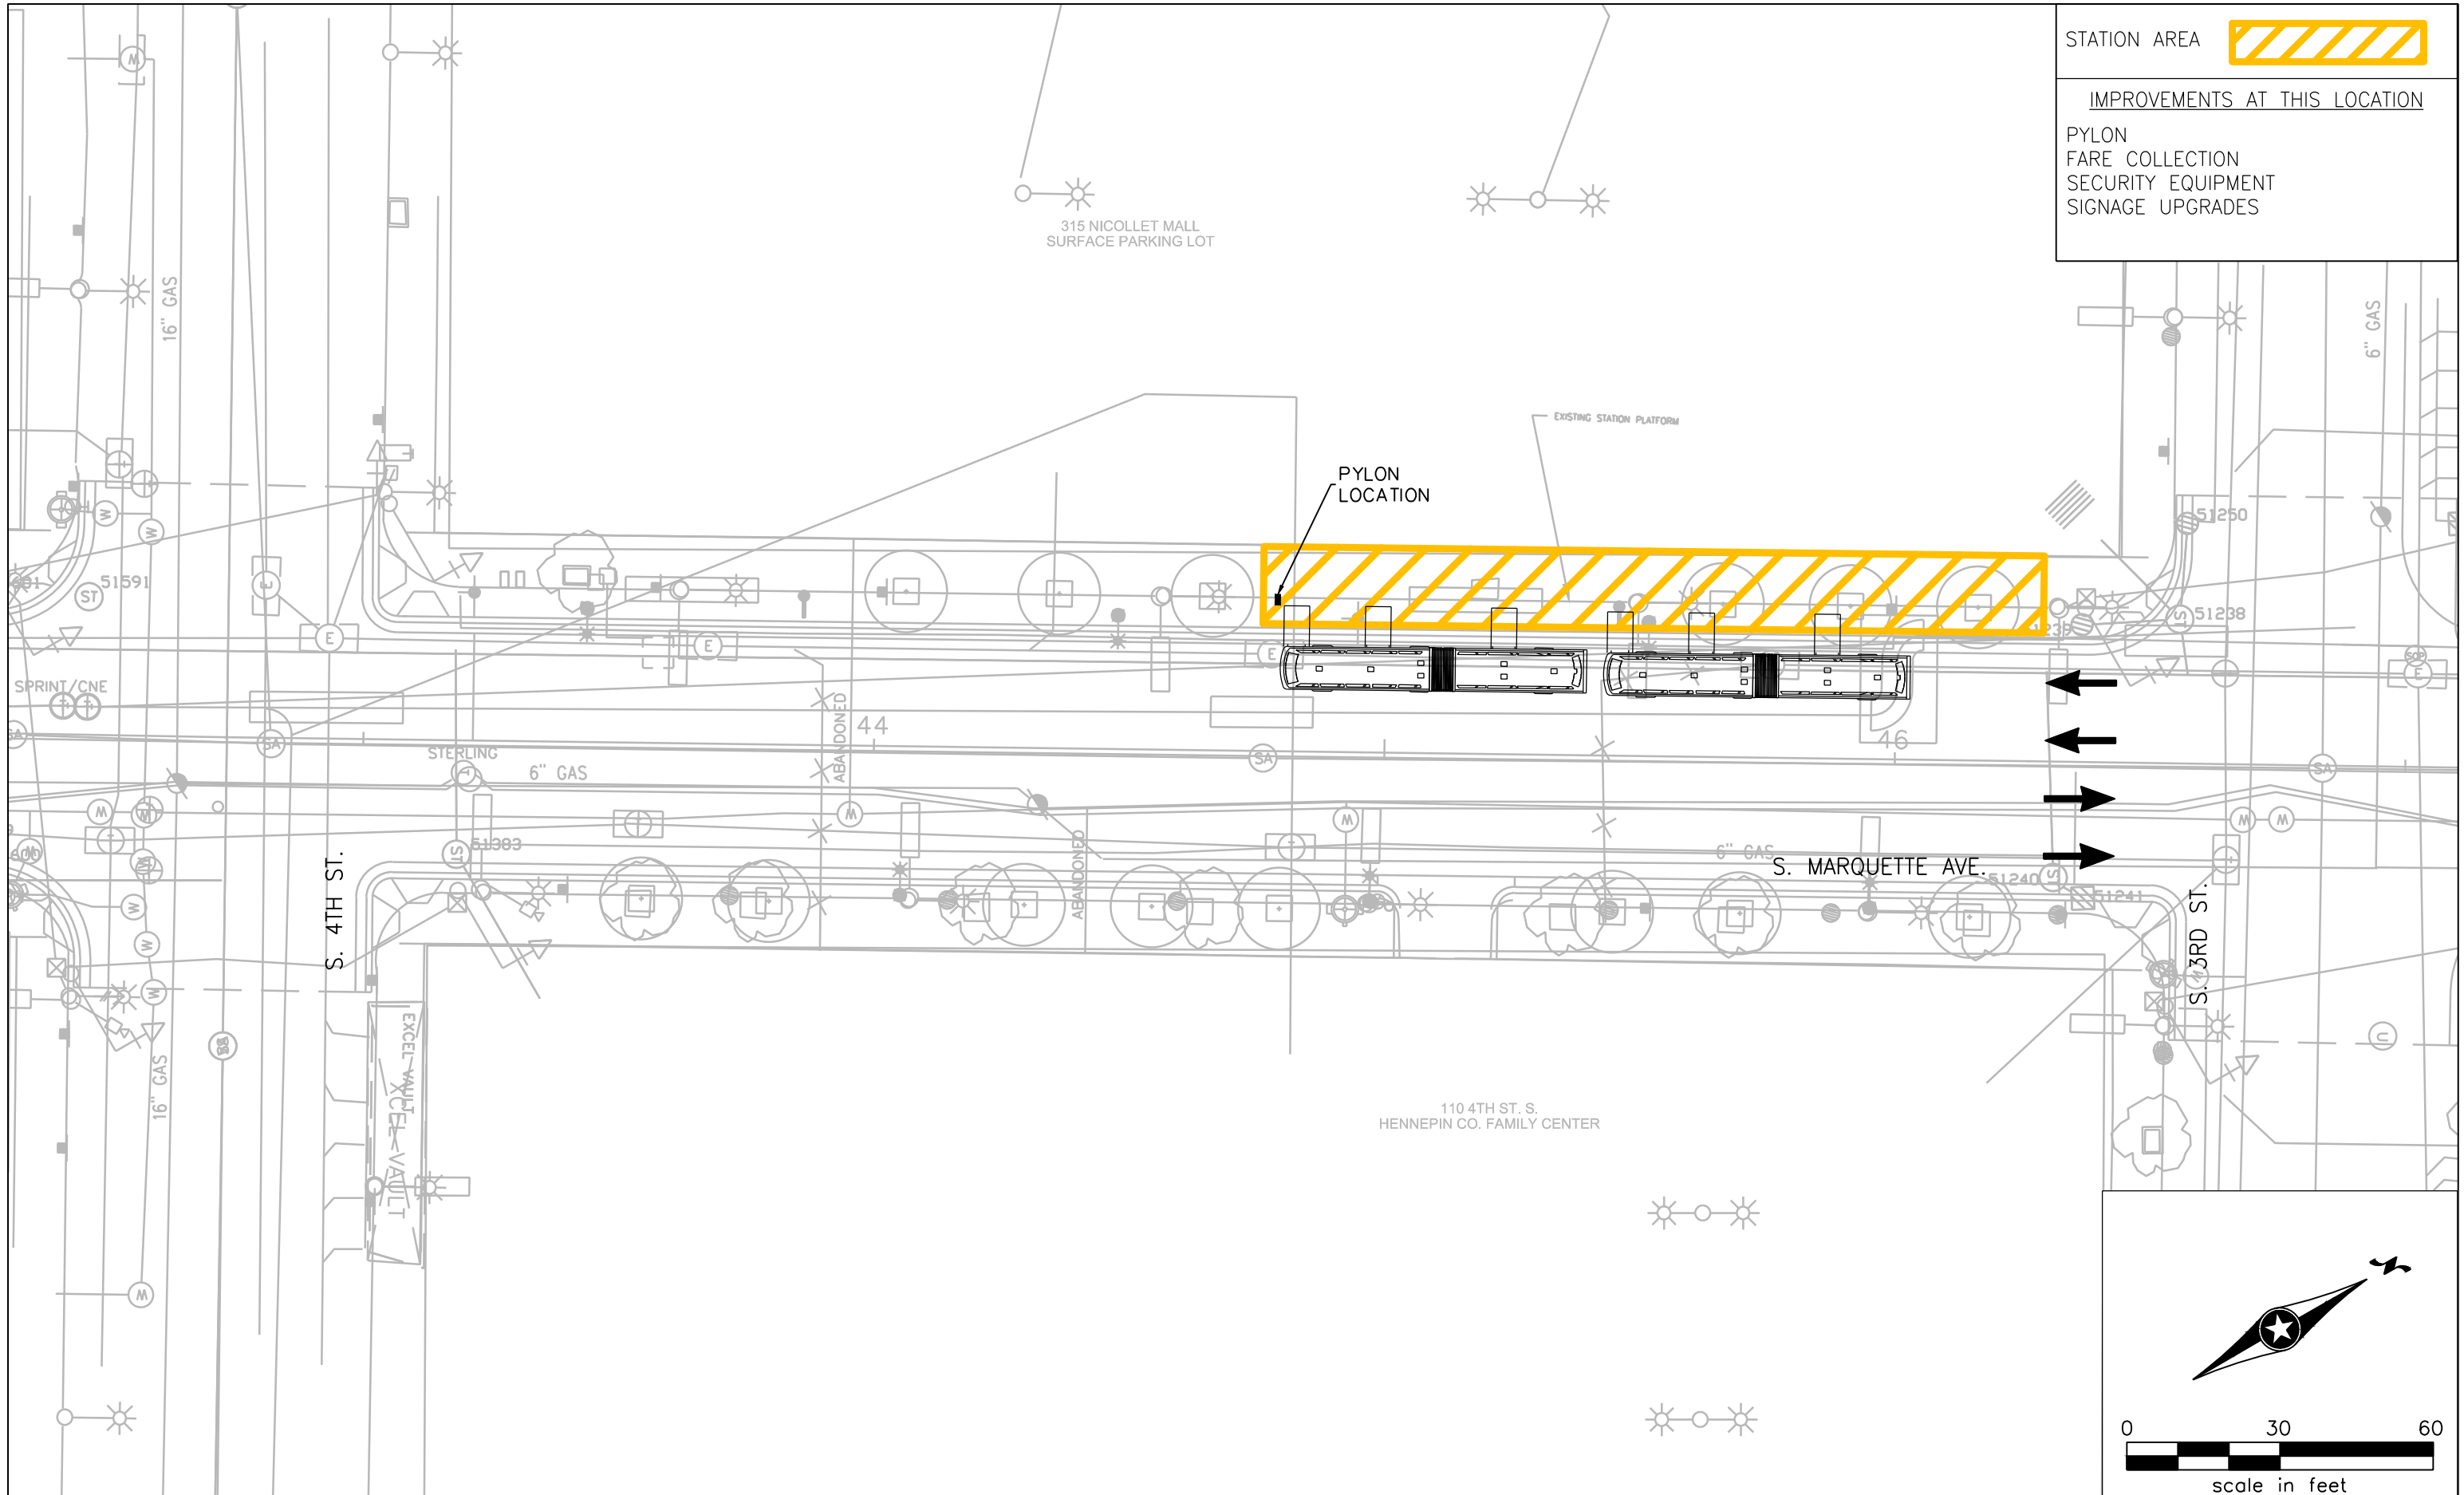

NO.	REVISIONS	BY	APP	DATE

DESIGNED:	CHECKED:
DRAWN:	APPROVED:

**HNTB** **ISRI** **MetroTransit**

I HEREBY CERTIFY THAT THIS PLAN, SPECIFICATION OR REPORT WAS PREPARED BY ME OR UNDER MY DIRECT SUPERVISION AND THAT I AM A DULY LICENSED PROFESSIONAL ENGINEER UNDER THE LAWS OF THE STATE OF MINNESOTA.

CERTIFIED BY \_\_\_\_\_  
 LIC. NO. \_\_\_\_\_ DATE \_\_\_\_\_

**ORANGE LINE BRT - MARQUETTE & 3RD**

STATE PROJ. NO.2785-421 SHEET NO. \_\_\_\_\_ OF \_\_\_\_\_ SHEETS



# Downtown existing bus stop – 11<sup>th</sup> & Marquette



*Marquette Avenue at 11<sup>th</sup> Street, looking north*



# Downtown Station Concept – 11<sup>th</sup> & Marquette



*Marquette Avenue at 11<sup>th</sup> Street, looking north*