

Jul 06 2018 08:02 am C:\voad\dlb\p\k\herzog\g\metrol\018713\Hudson-Beetle\Alternative_RollPlot.dwg Bx: Dherzog




LEGEND			
	BRT GUIDEWAY		ROADWAY
	BRT IN MIXED TRAFFIC		BRIDGE/UNDERPASS
	STATION PLATFORM		PARK AND RIDE
	SIDEWALK OR MULTI-USE TRAIL		RETAINING WALL
	NOISE WALL		EXISTING NOISE WALL
	EXISTING RIGHT OF WAY		EXISTING SIGNALIZED INTERSECTION
			PROPOSED SIGNALIZED INTERSECTION
			PROPOSED DIRECTIONAL LANE USE



DRAFT
WORK IN PROCESS

GOLD LINE BRT PROJECT
PLANVIEW
HUDSON ROAD - MIXED TRAFFIC

Rev 0
JULY 2018

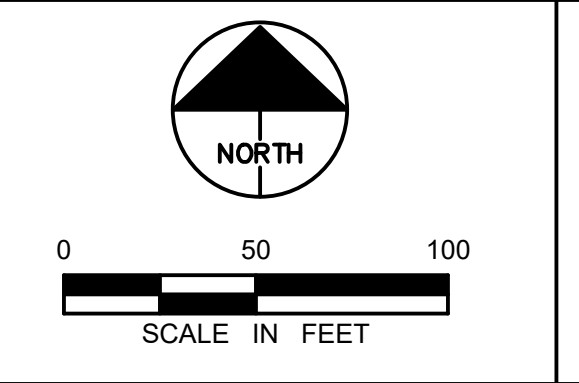

Jul, 06 2018 08:01 am C:\voad\dlb\p\sheroz\g\metrol\g\018713\Hudson-EA_Alternative_RailPlan.dwg By: Dherzog




LEGEND			
	BRT GUIDEWAY		ROADWAY
	BRT IN MIXED TRAFFIC		BRIDGE/UNDERPASS
	STATION PLATFORM		RETAINING WALL
	SIDEWALK OR MULTI-USE TRAIL		NOISE WALL
	MEDIAN		EXISTING NOISE WALL
	PARK AND RIDE		EXISTING RIGHT OF WAY
	EXISTING SIGNALIZED INTERSECTION		PROPOSED SIGNALIZED INTERSECTION
	PROPOSED DIRECTIONAL LANE USE		




DRAFT
WORK IN PROCESS


GOLD LINE BRT PROJECT
PLANVIEW
HUDSON ROAD - BUS ONLY LANES

Rev 0
JULY 2018

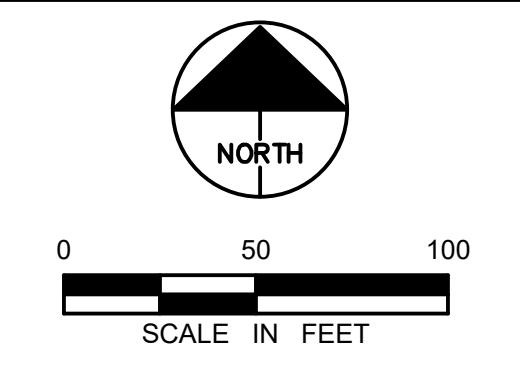

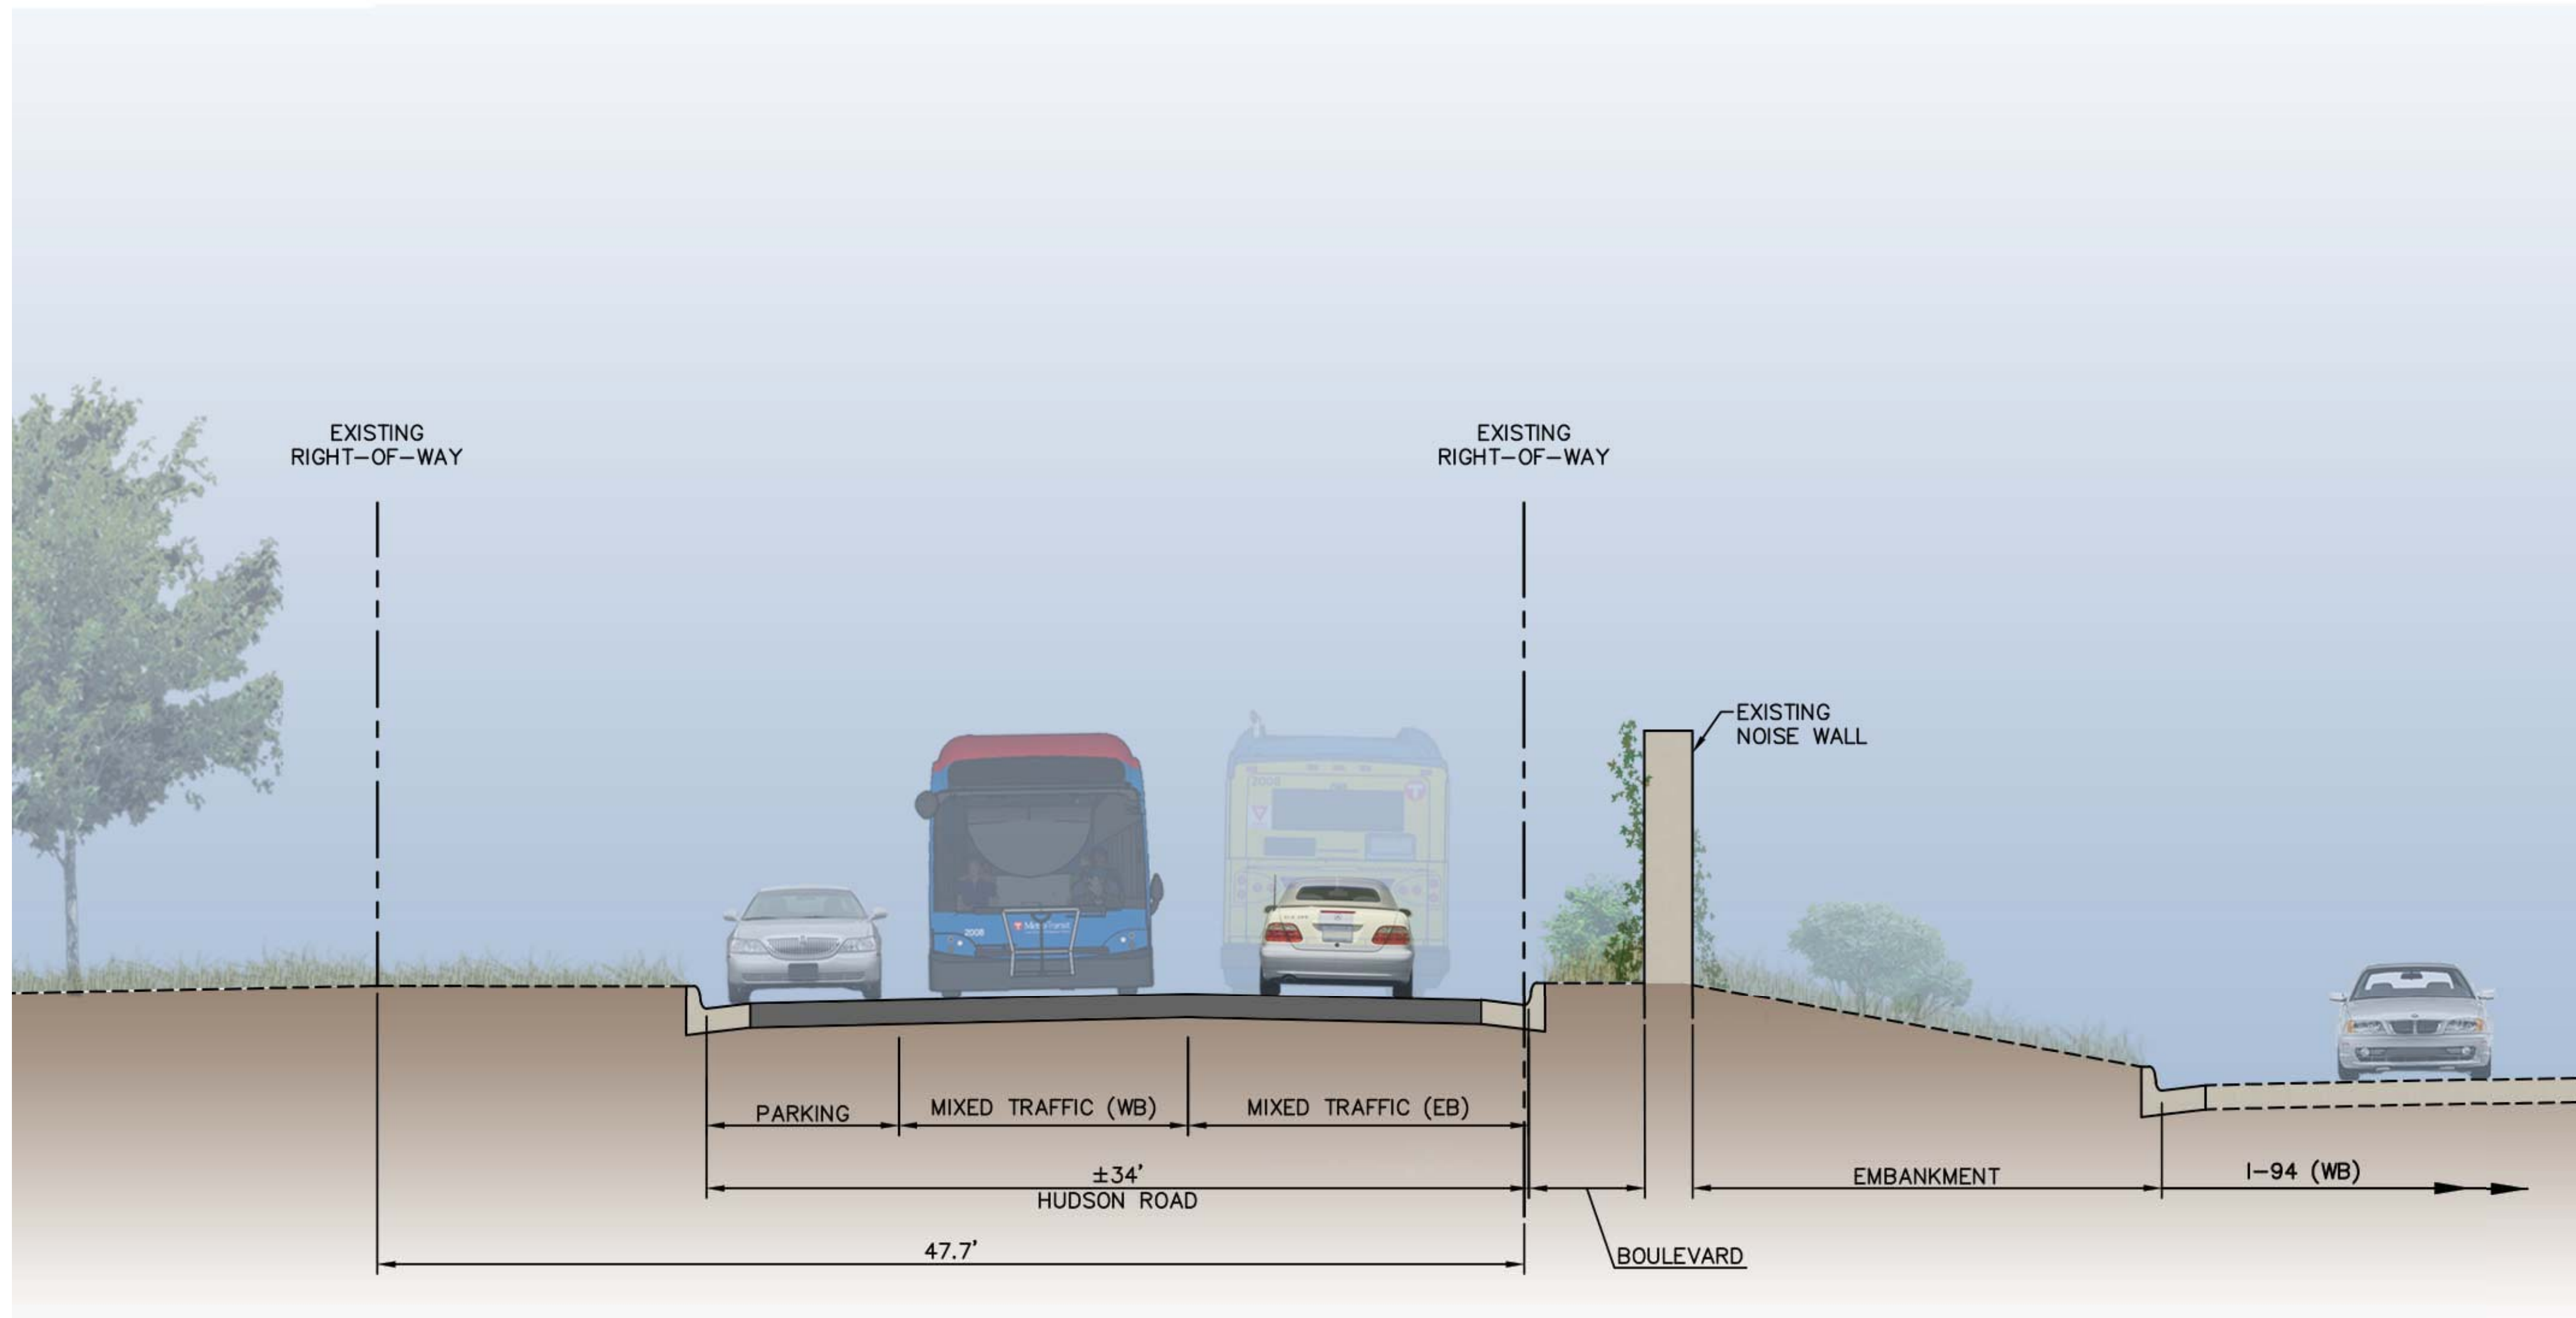

DRAFT - WORK IN PROCESS

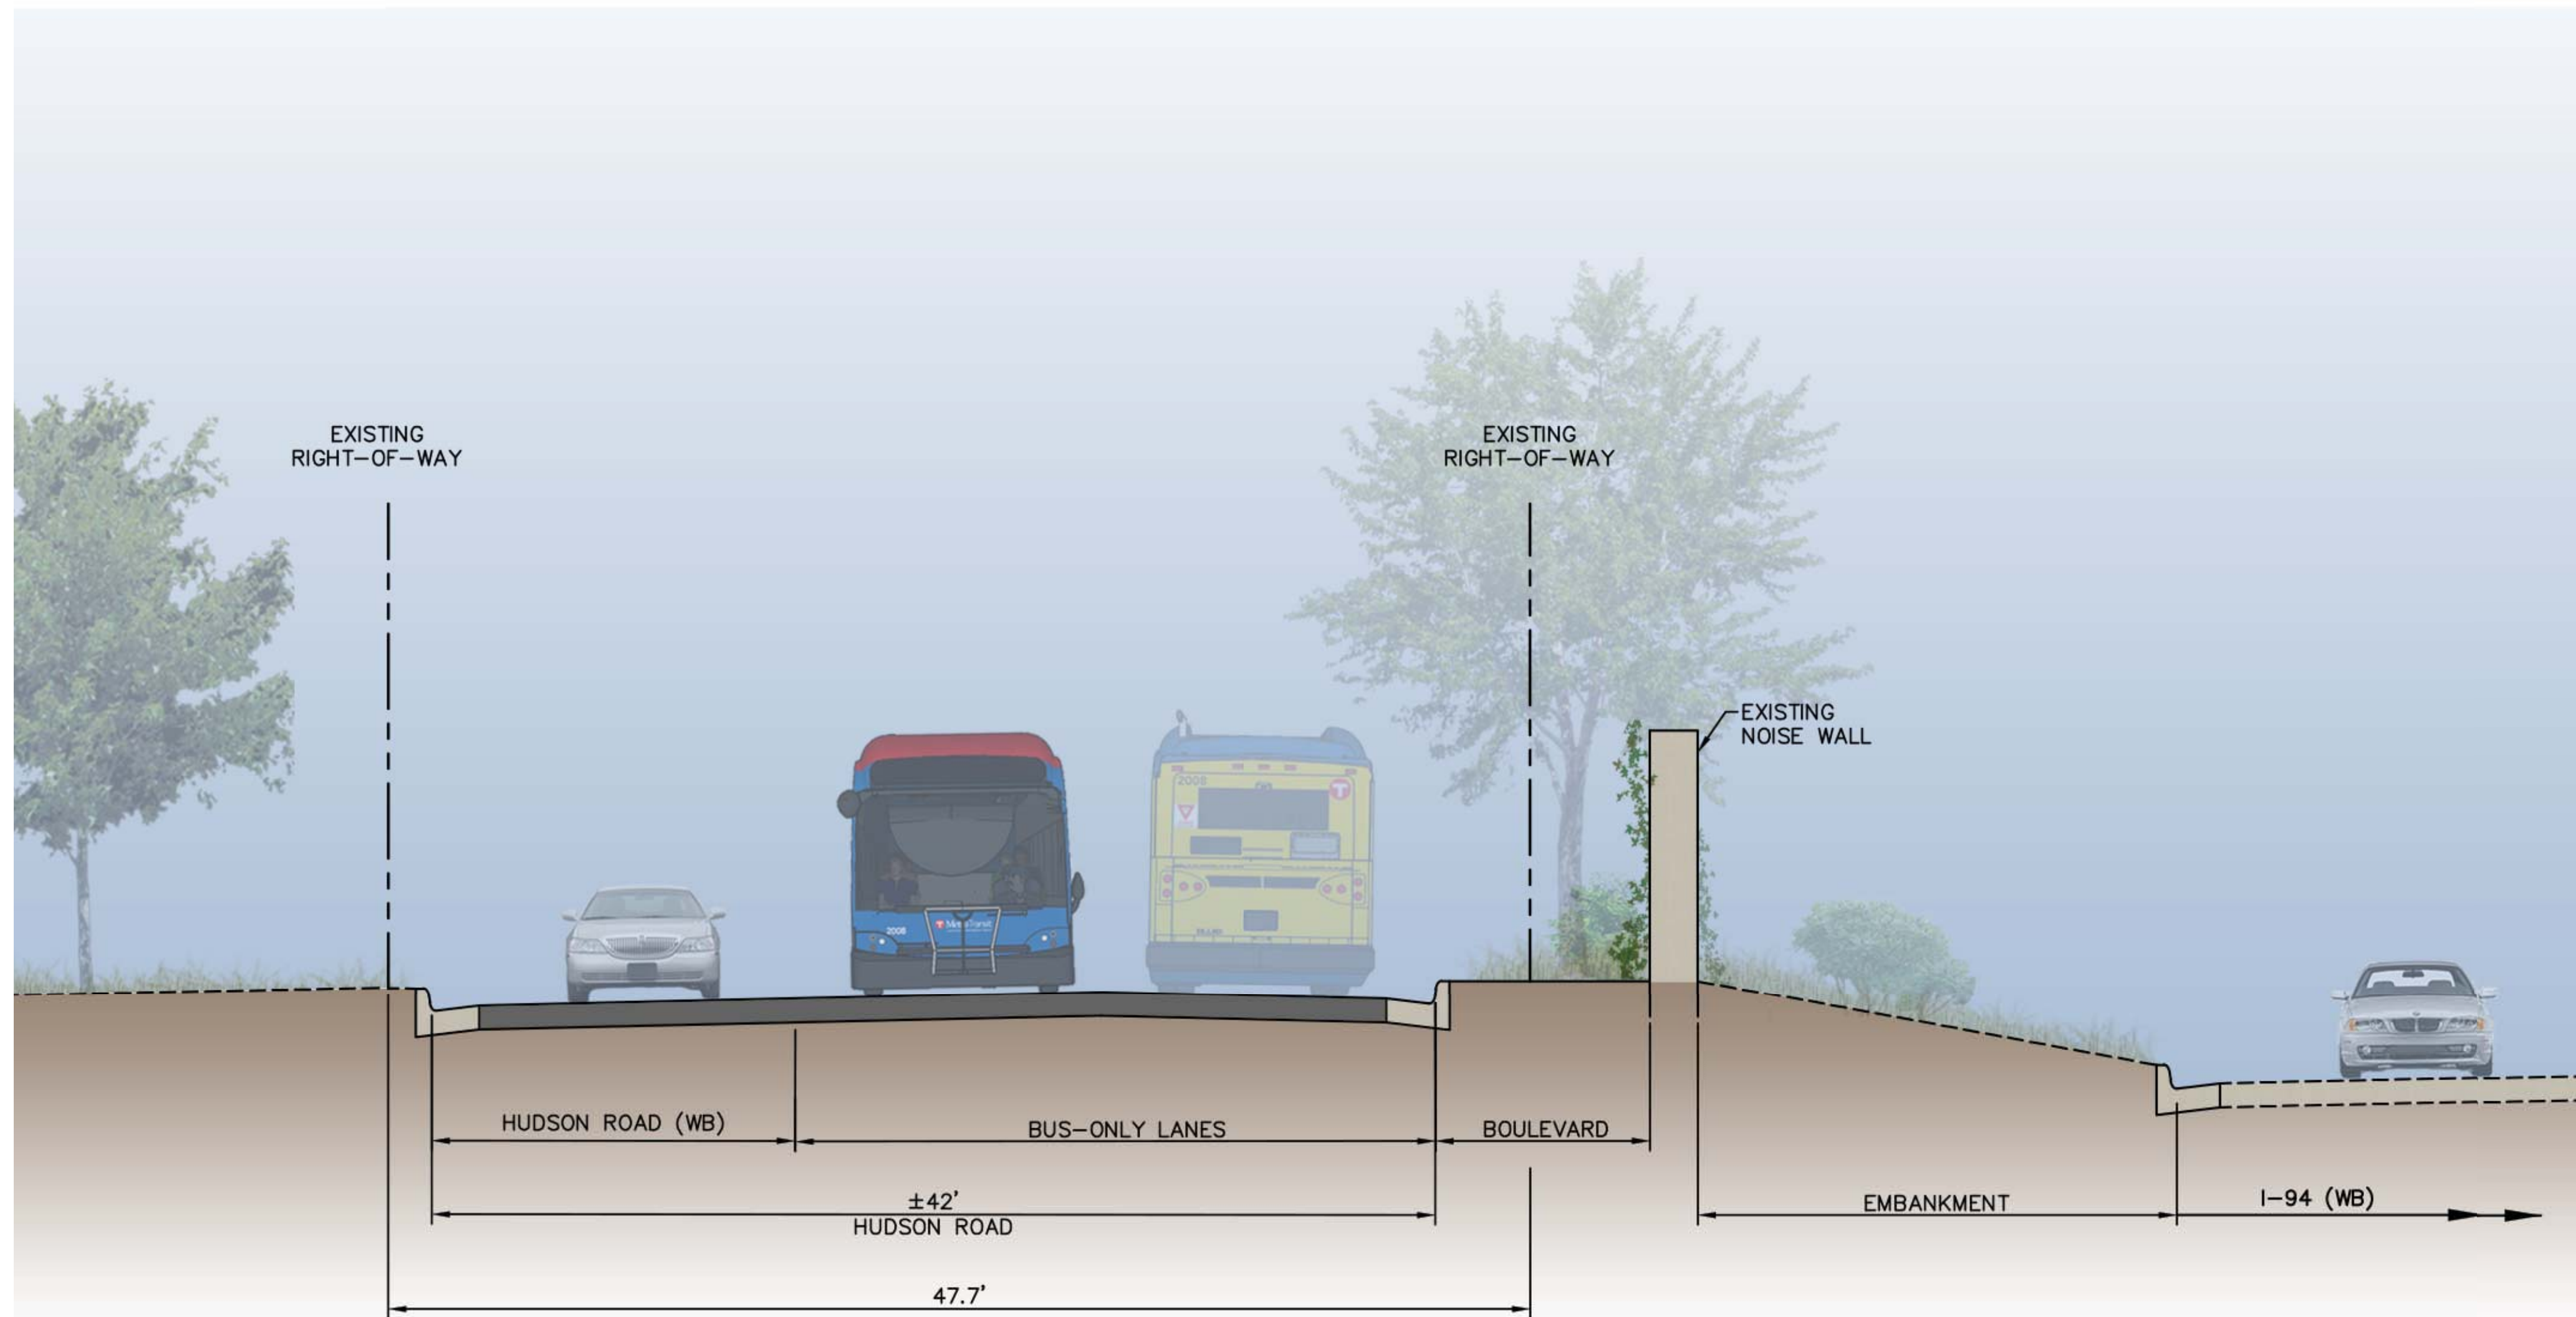

DRAFT - WORK IN PROCESS