



LEGEND

	Overstory Tree		Bituminous Pavement
	Ornamental Tree		Concrete Pavement
	Understory Planting		Enhanced Pavement
	Proposed Roadway Light		Turf
	Proposed Pedestrian Light		Native Seed
	Salvage and Reinstall Pedestrian Light		Salvage and Reinstall Roadway Light

0 30 60



DRAFT - WORK IN PROCESS



MOUNDS BOULEVARD STATION
Site Plan

September 4, 2020



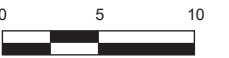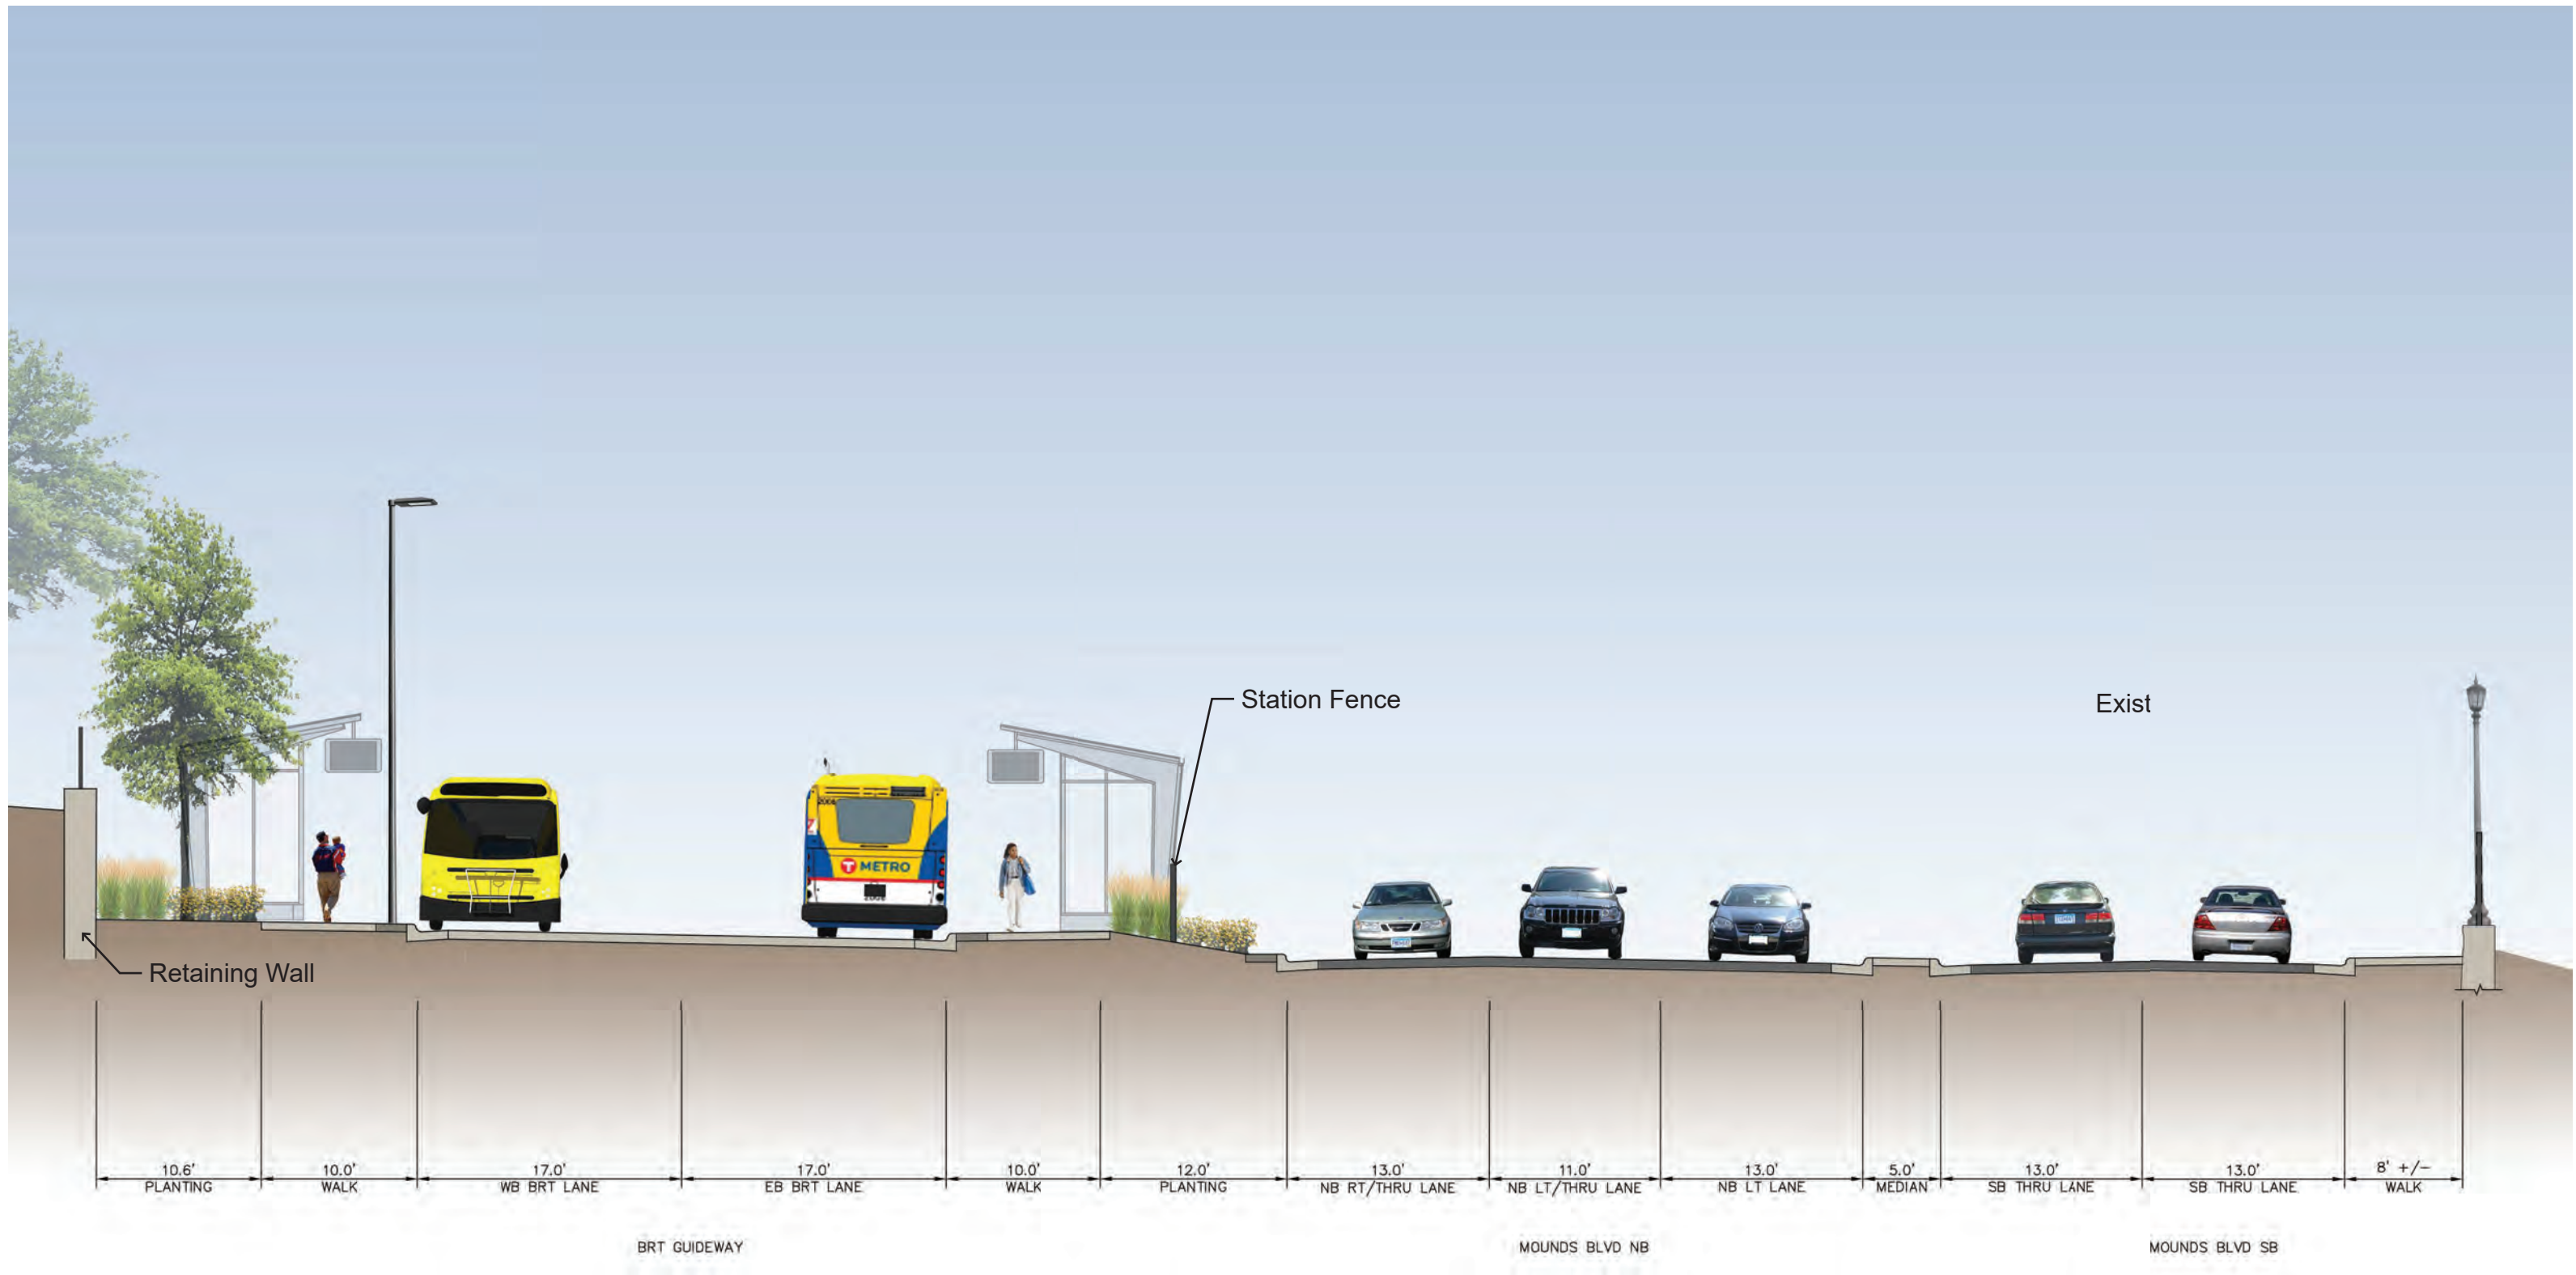



DRAFT - WORK IN PROCESS



MOUNDS BOULEVARD STATION
Section A-A

September 4, 2020



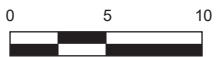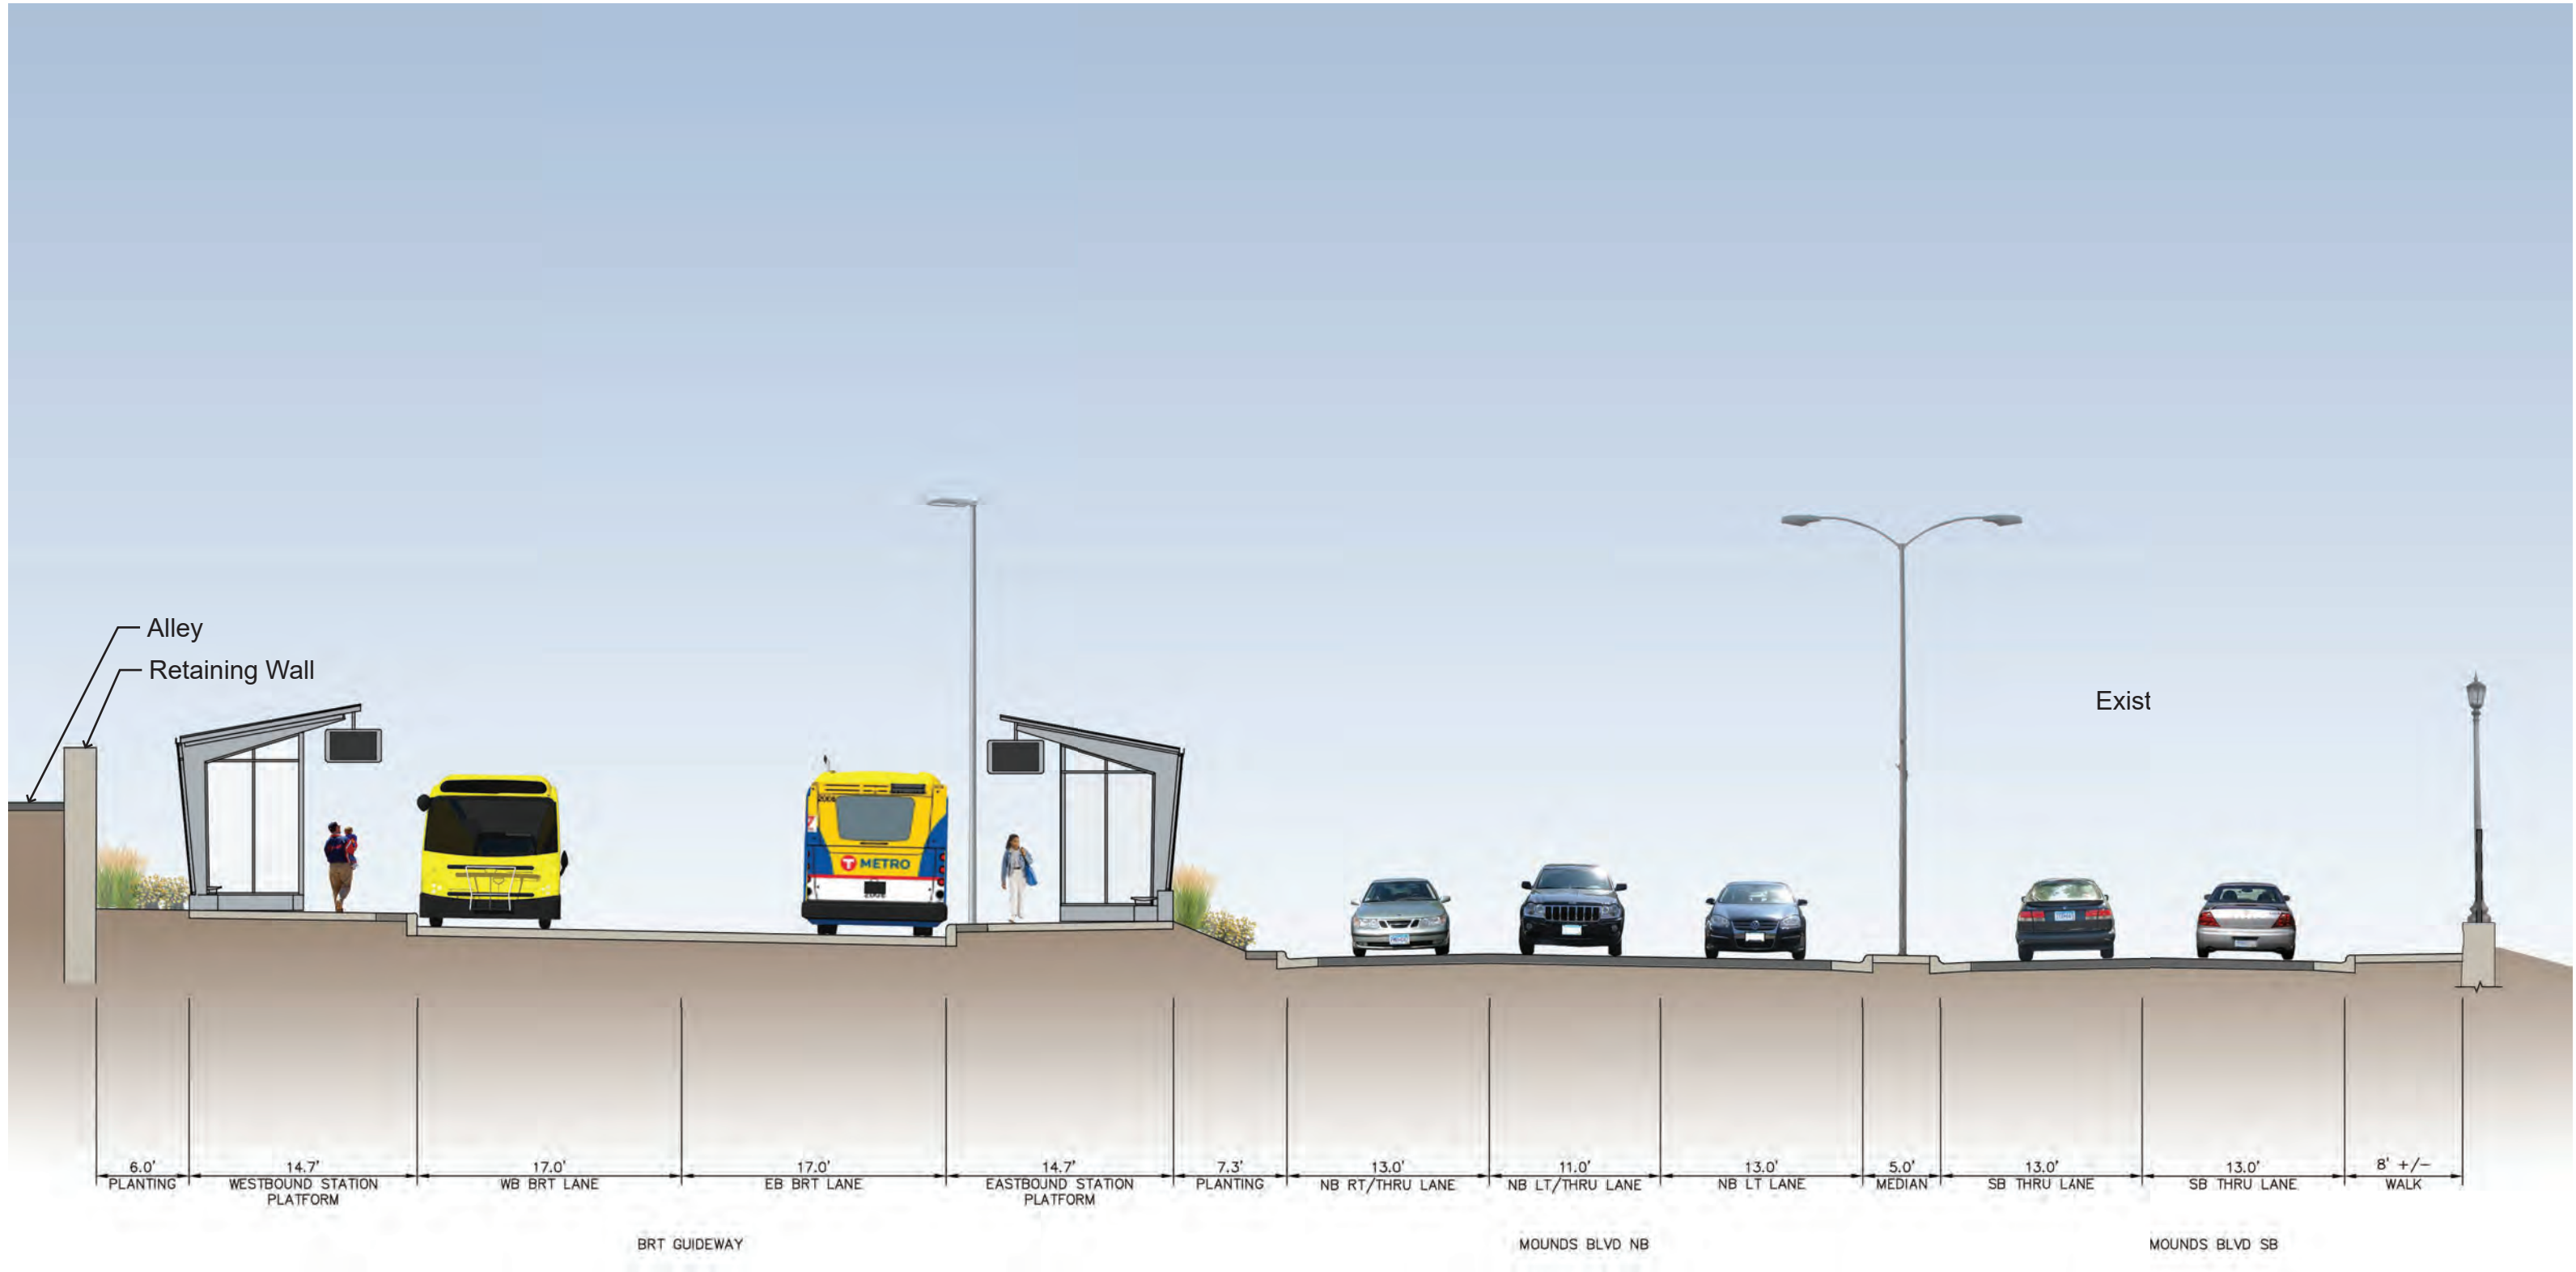



DRAFT - WORK IN PROCESS



MOUNDS BOULEVARD STATION
Section B-B

September 4, 2020





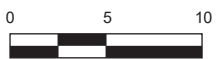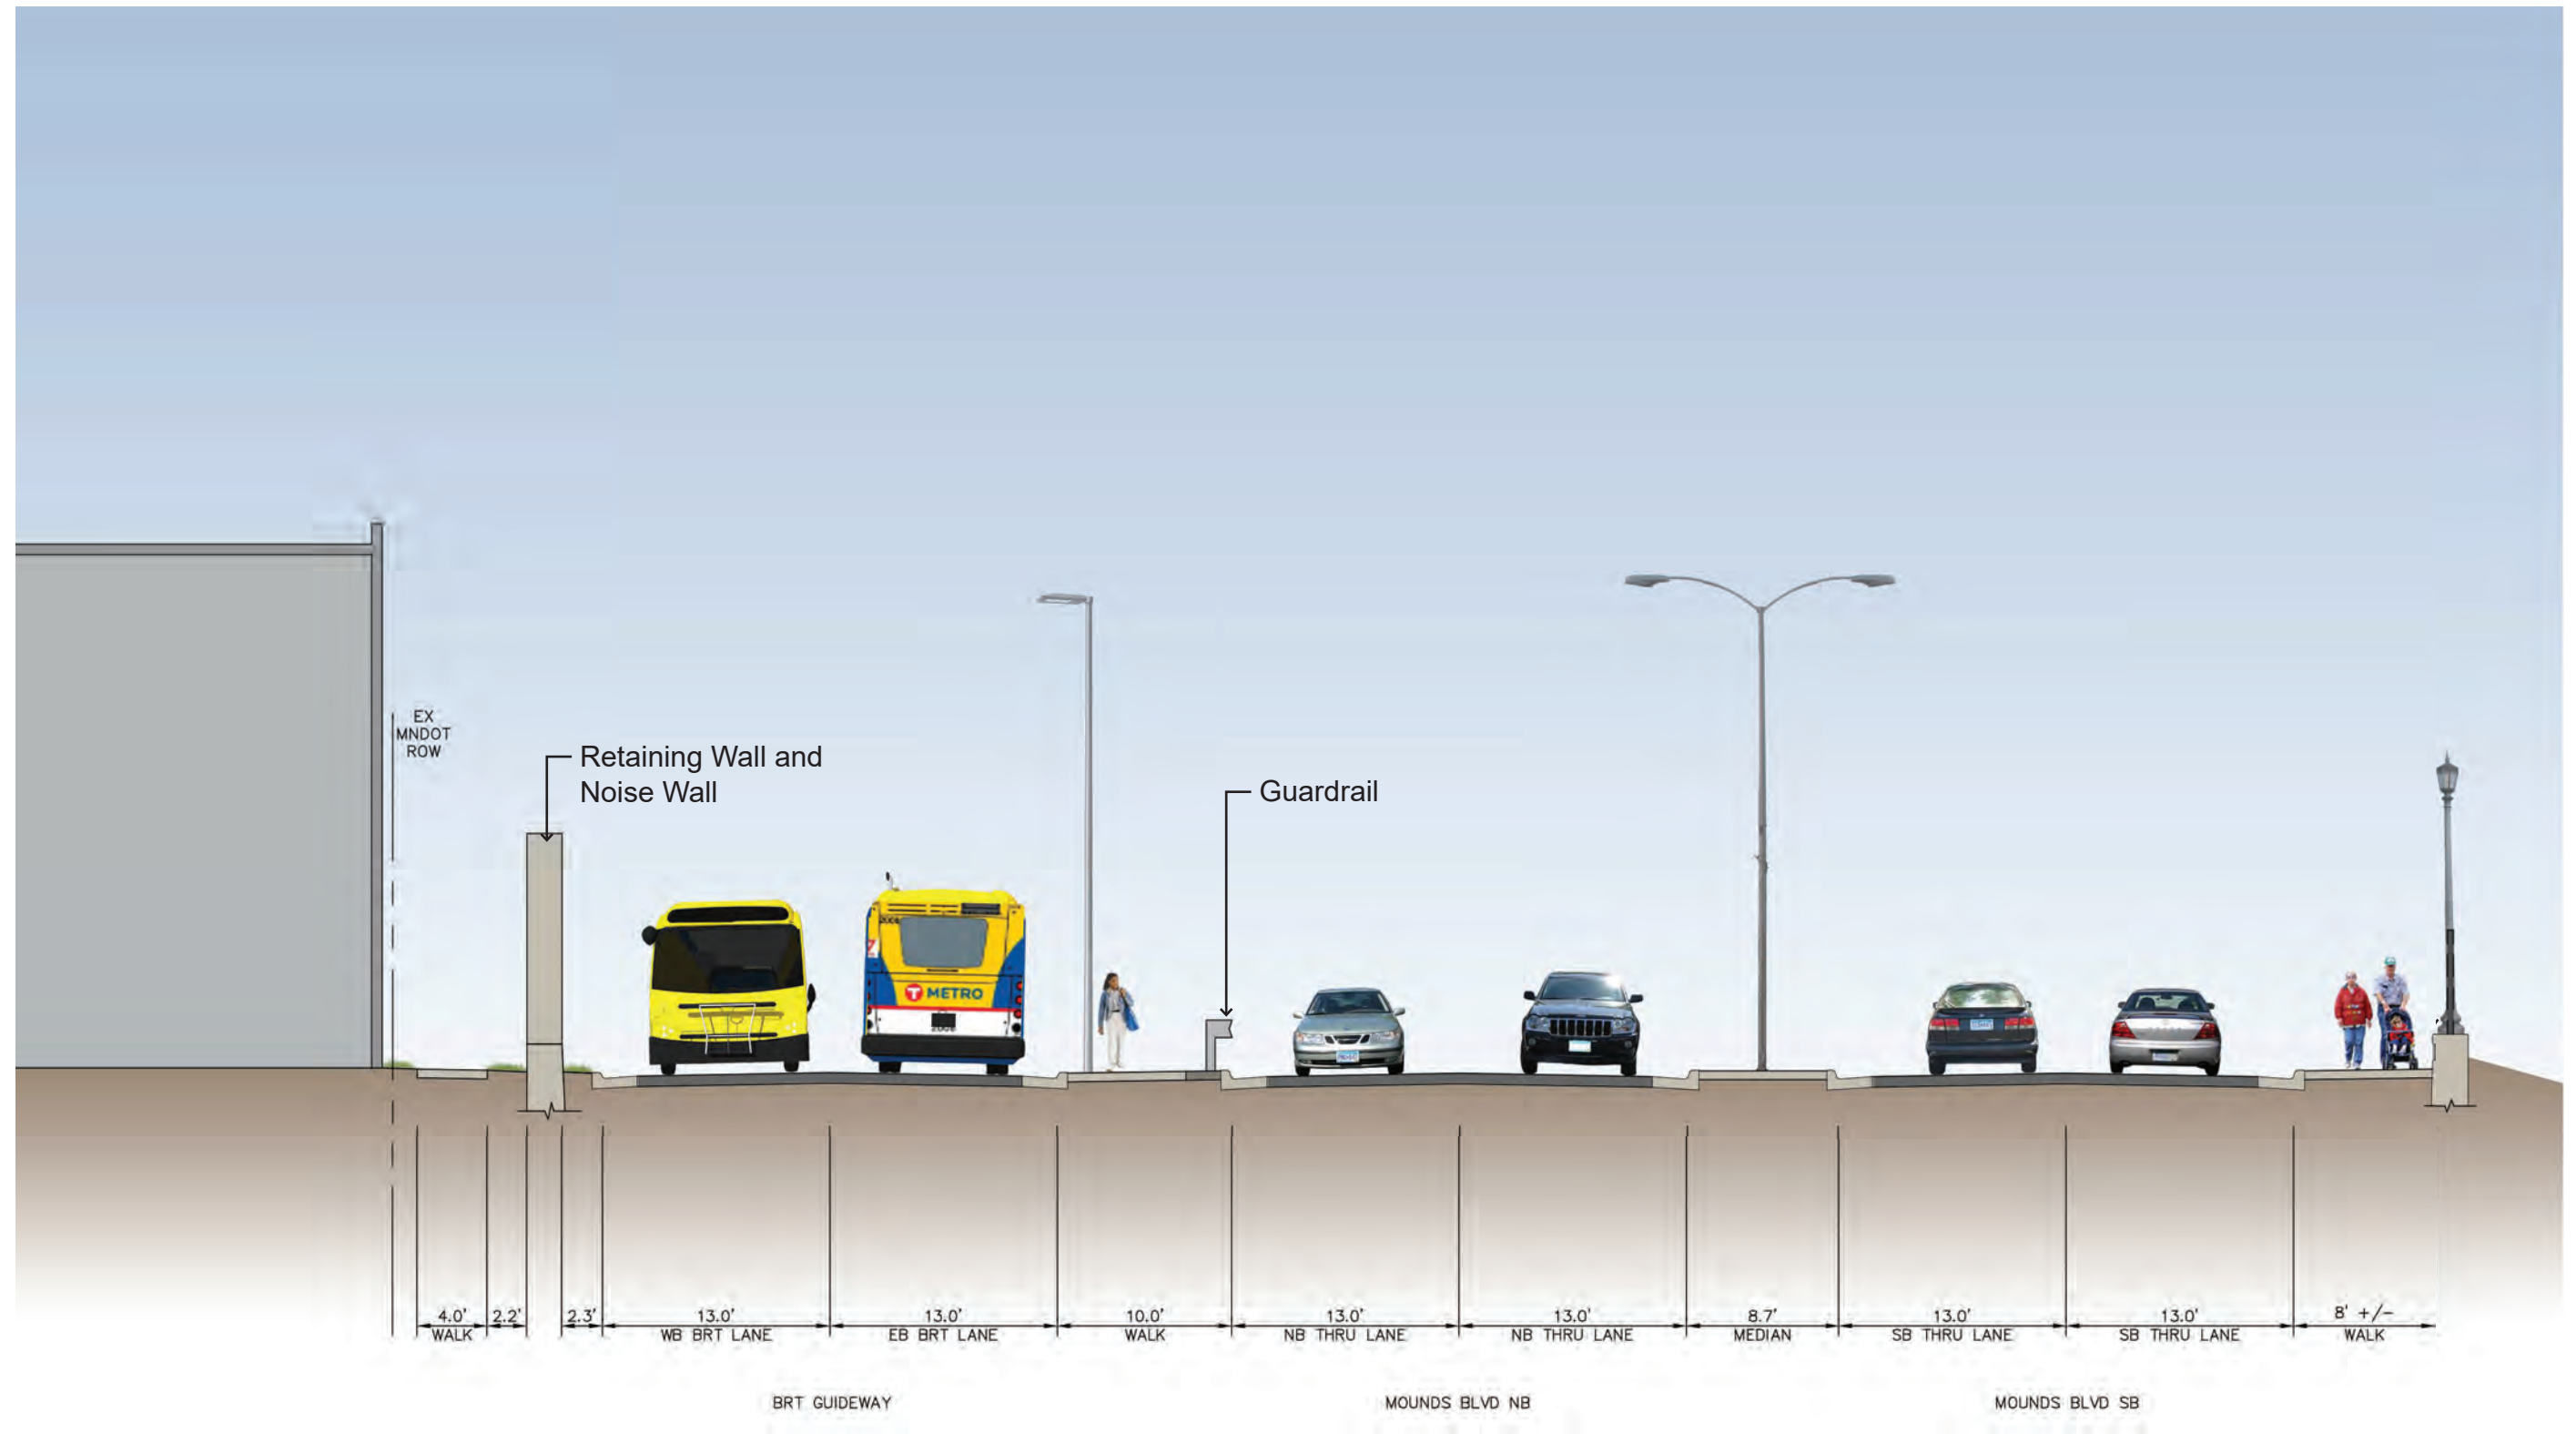

DRAFT - WORK IN PROCESS

LEGEND

-  Overstory Tree
-  Ornamental Tree
-  Understory Planting
-  Proposed Roadway Light
-  Proposed Pedestrian Light
-  Salvage and Reinstall Roadway Light
-  Bituminous Pavement
-  Concrete Pavement
-  Enhanced Pavement
-  Turf
-  Native Seed

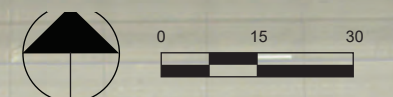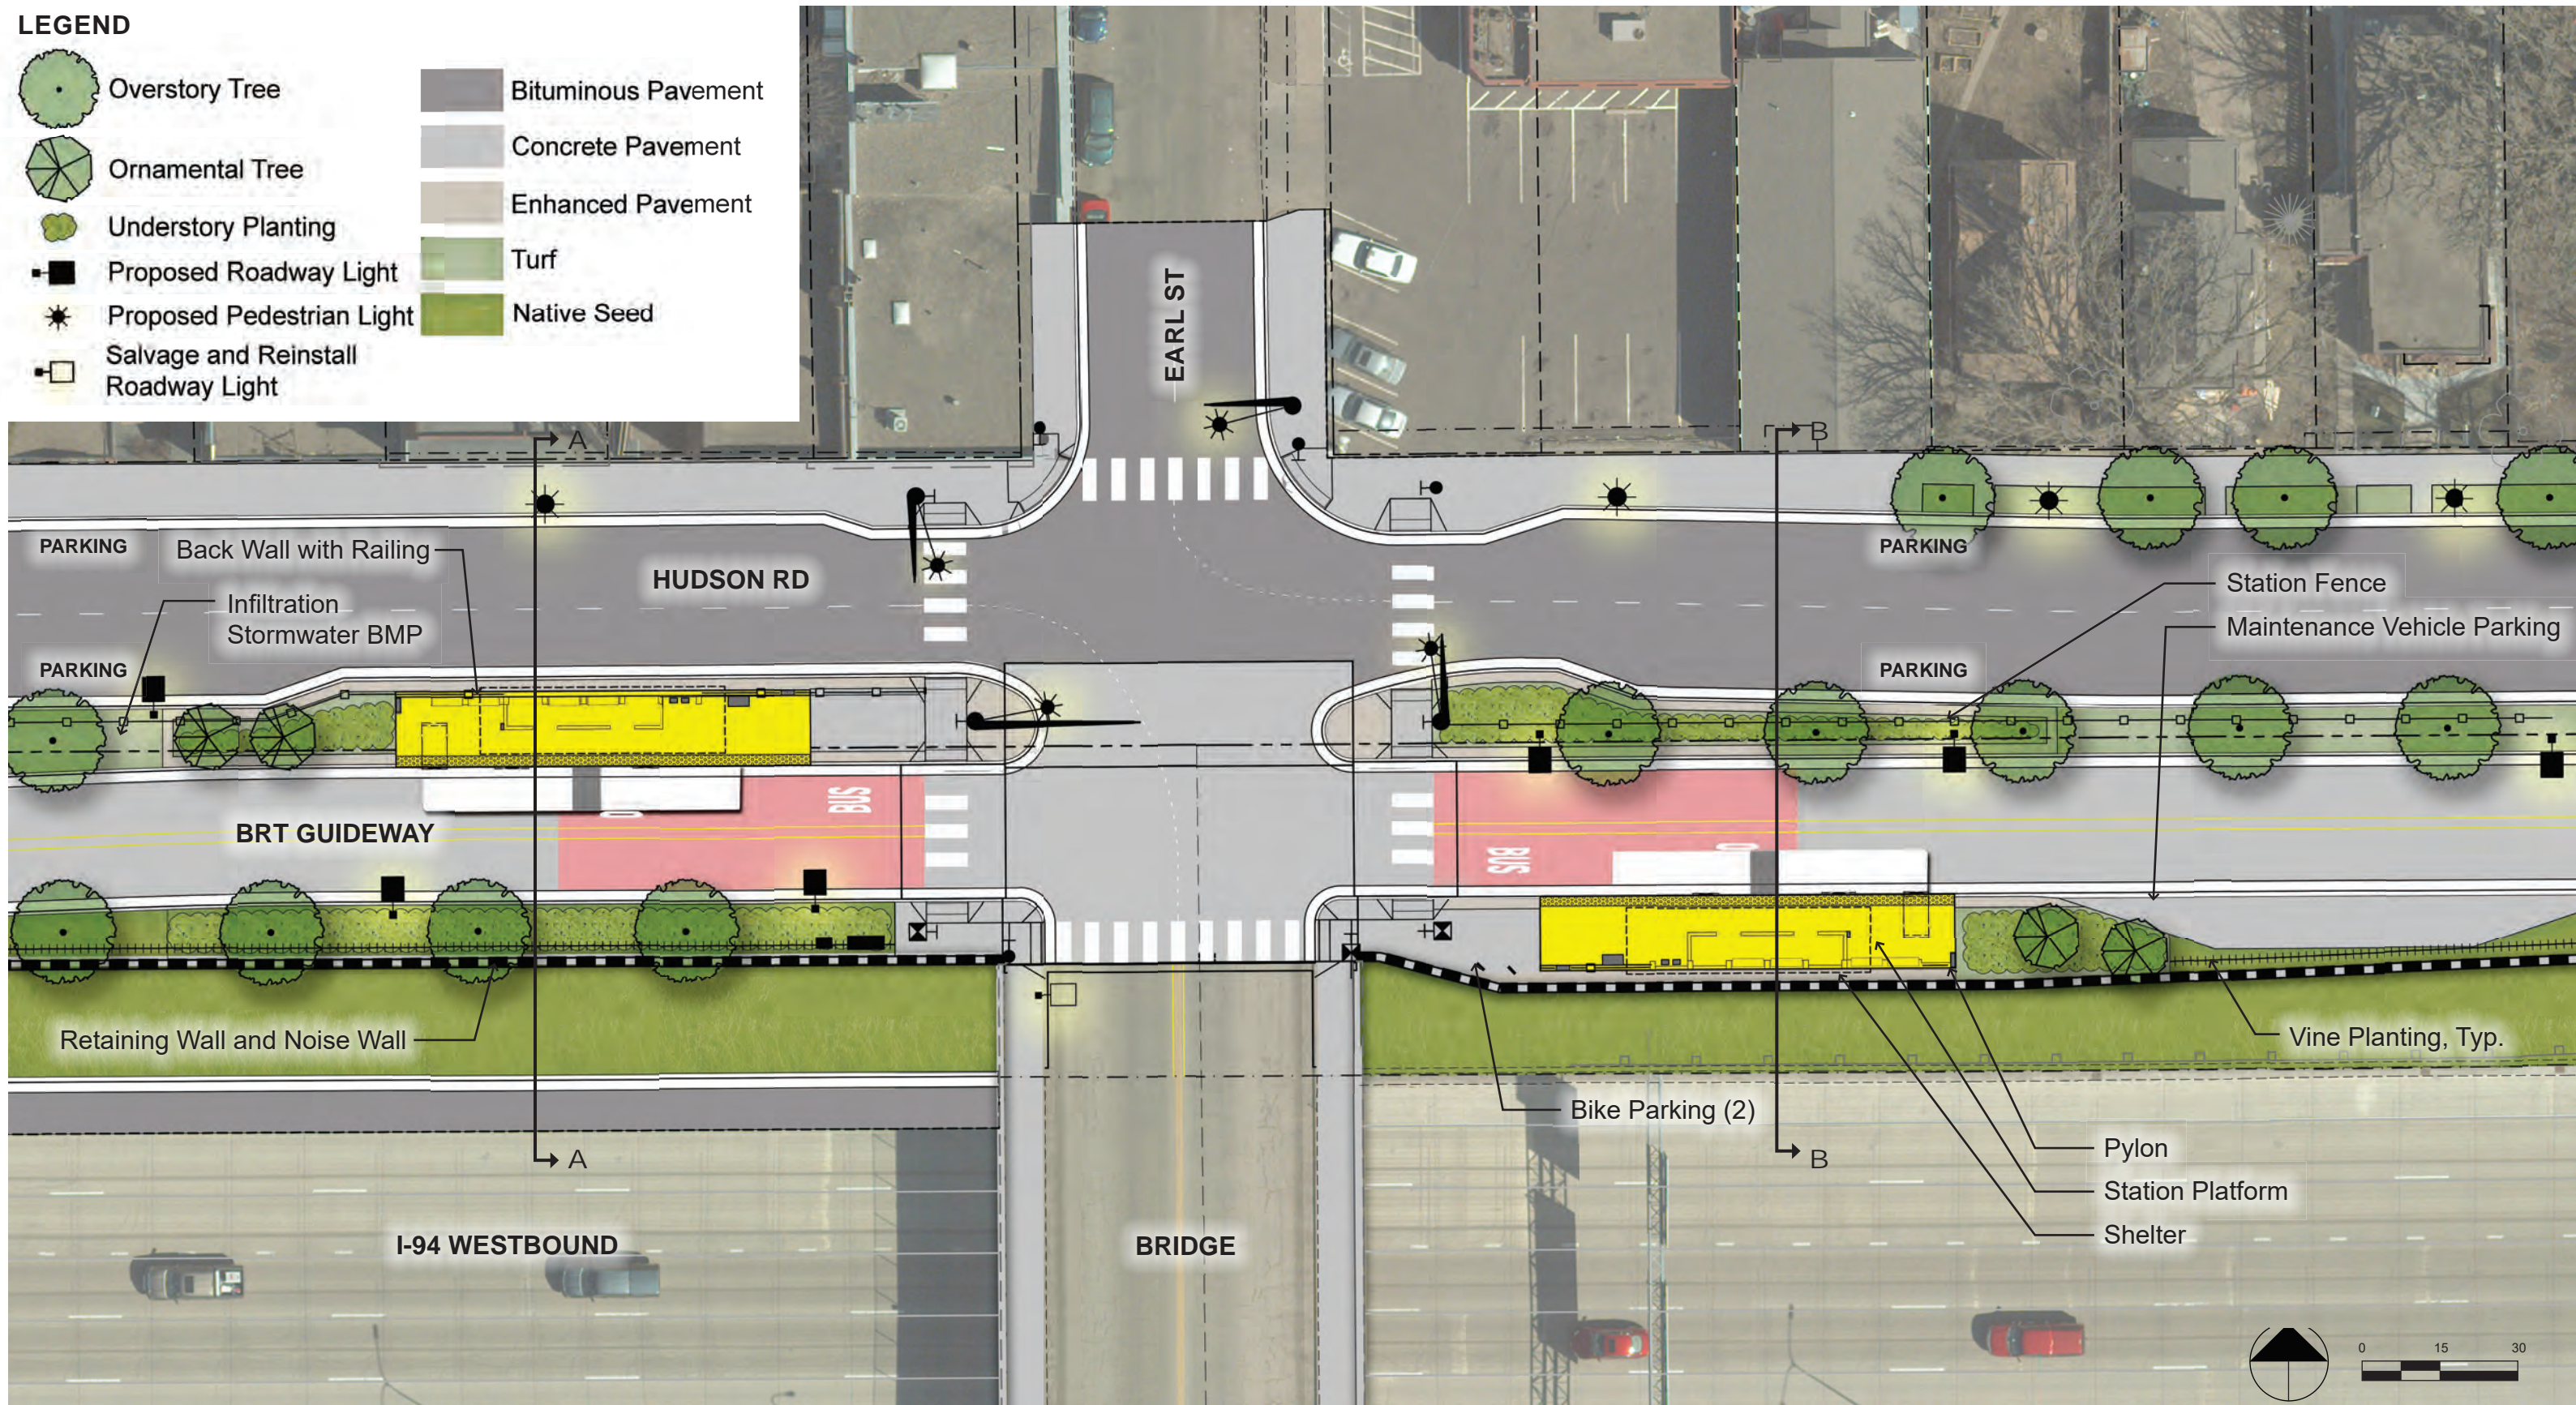


DRAFT - WORK IN PROCESS




EARL STREET STATION
Site Plan

September 4, 2020



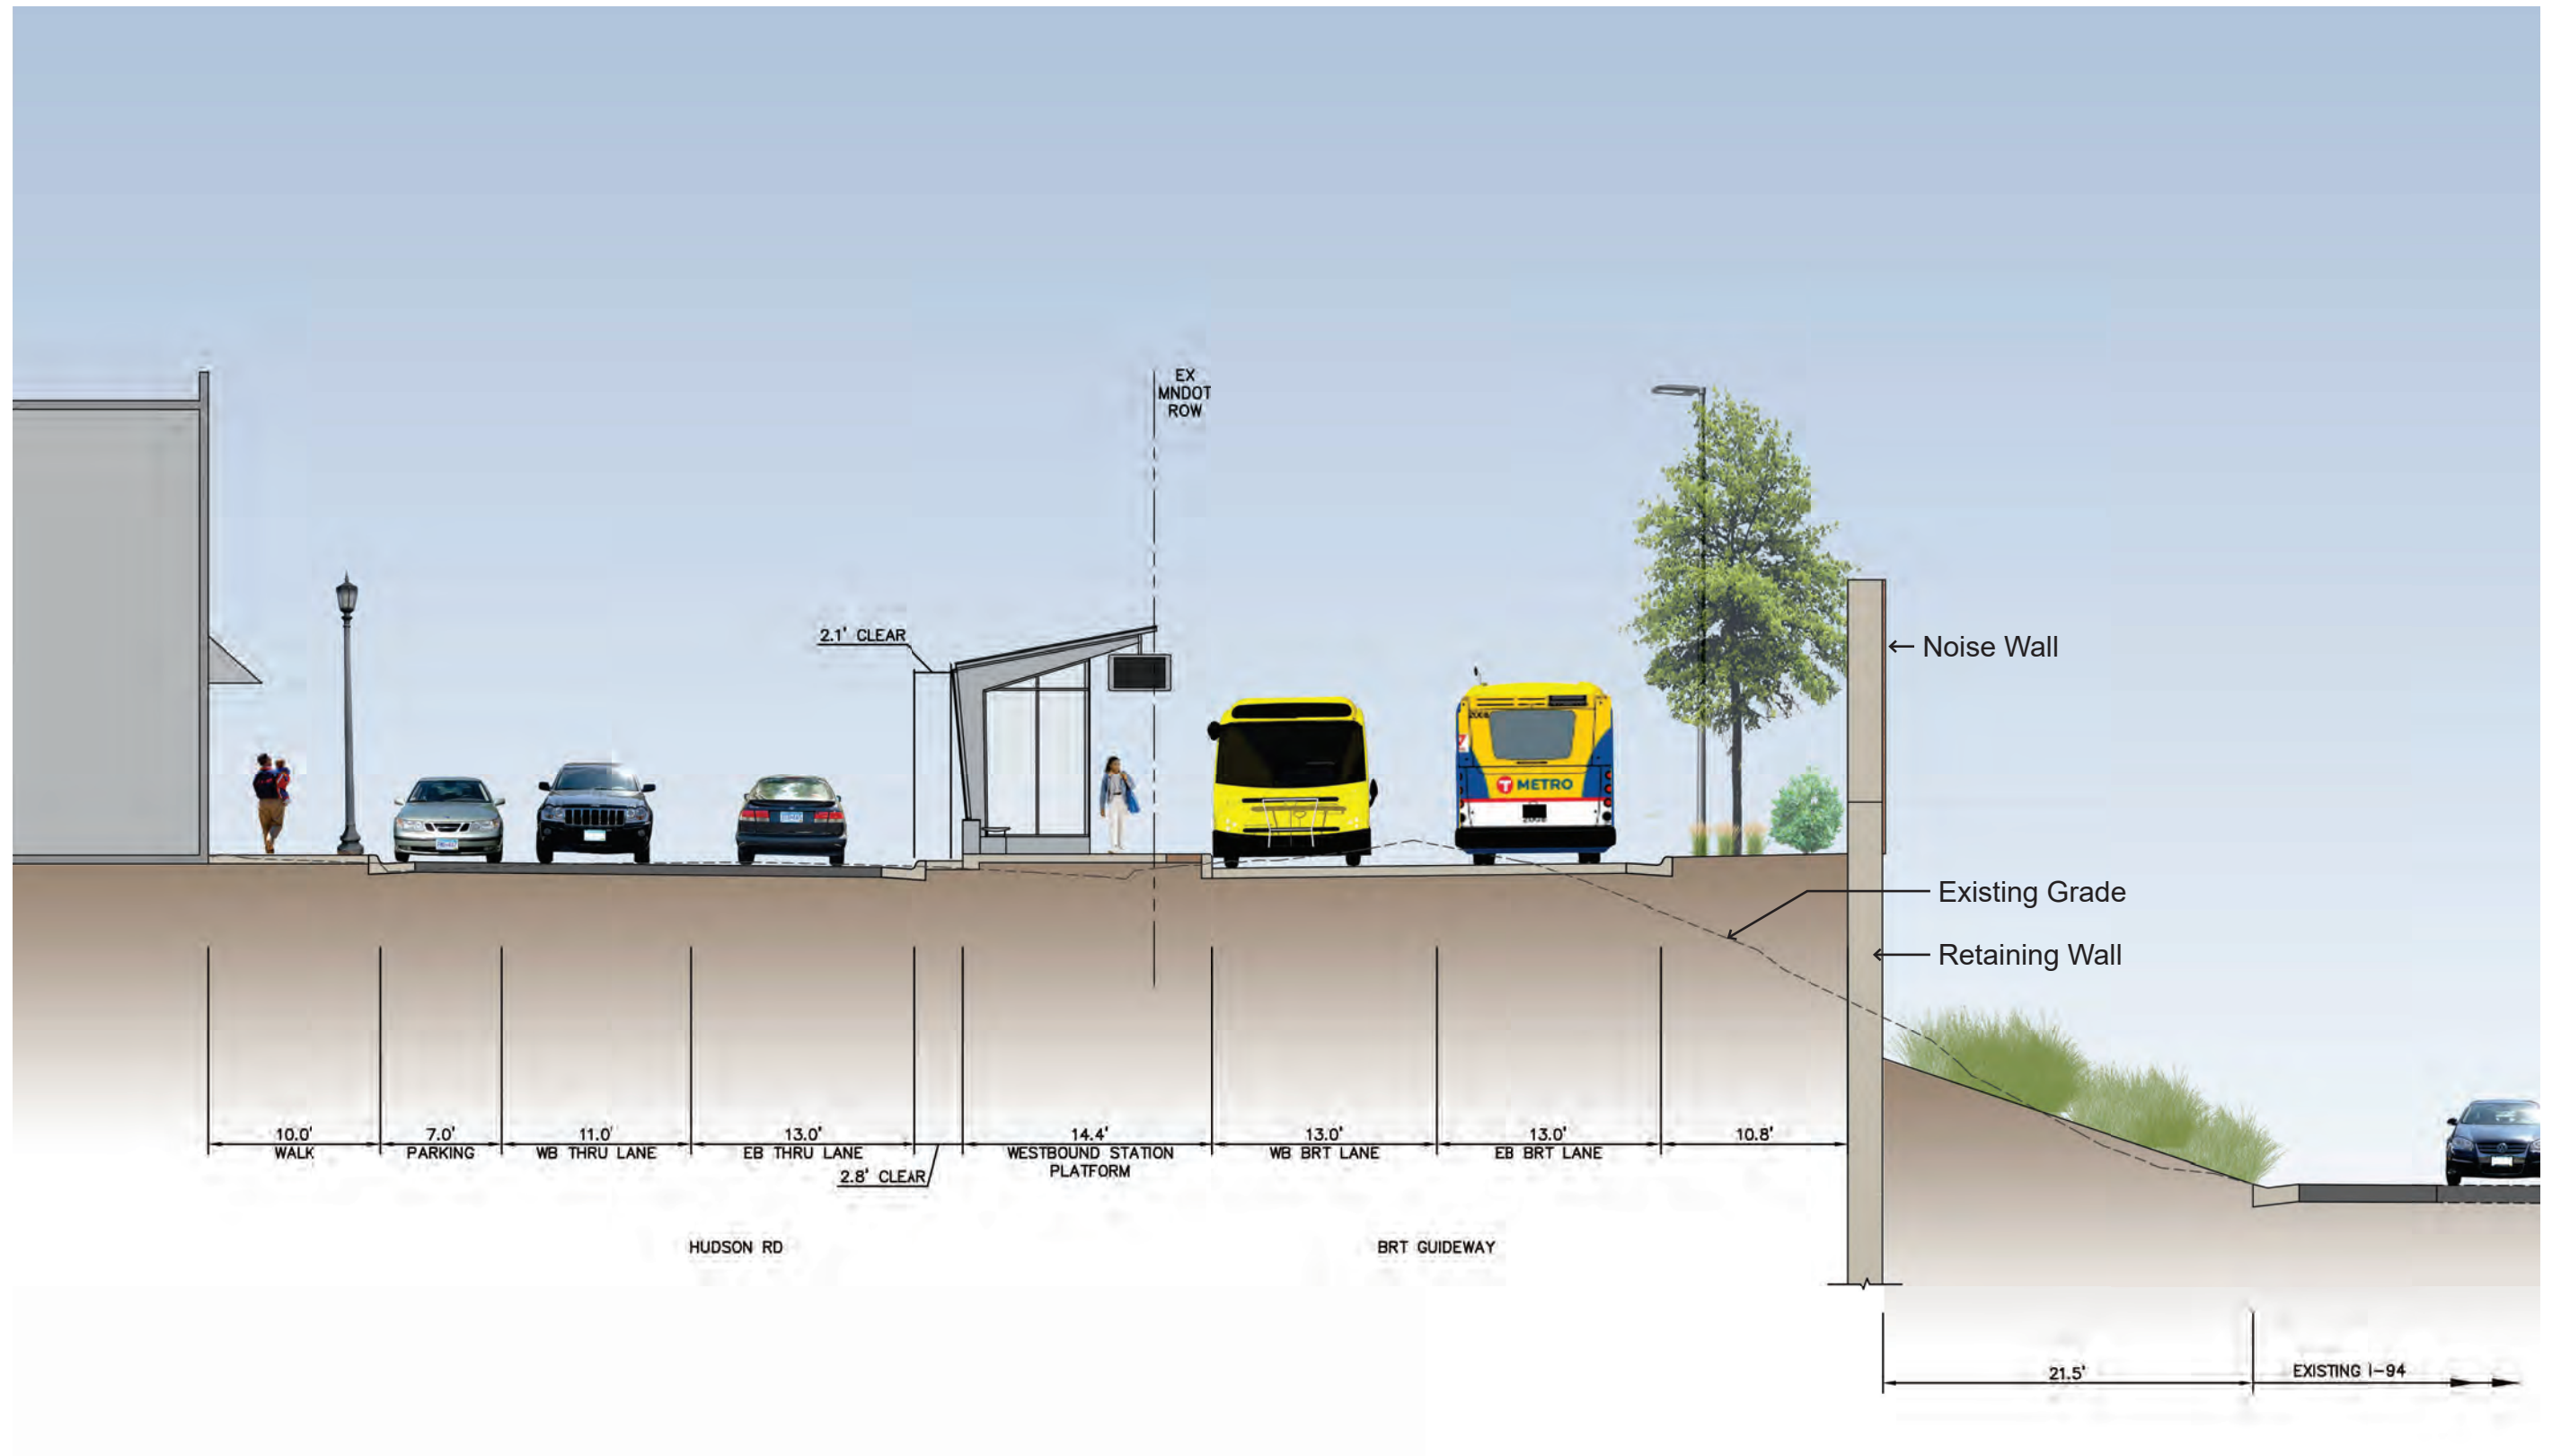

DRAFT - WORK IN PROCESS

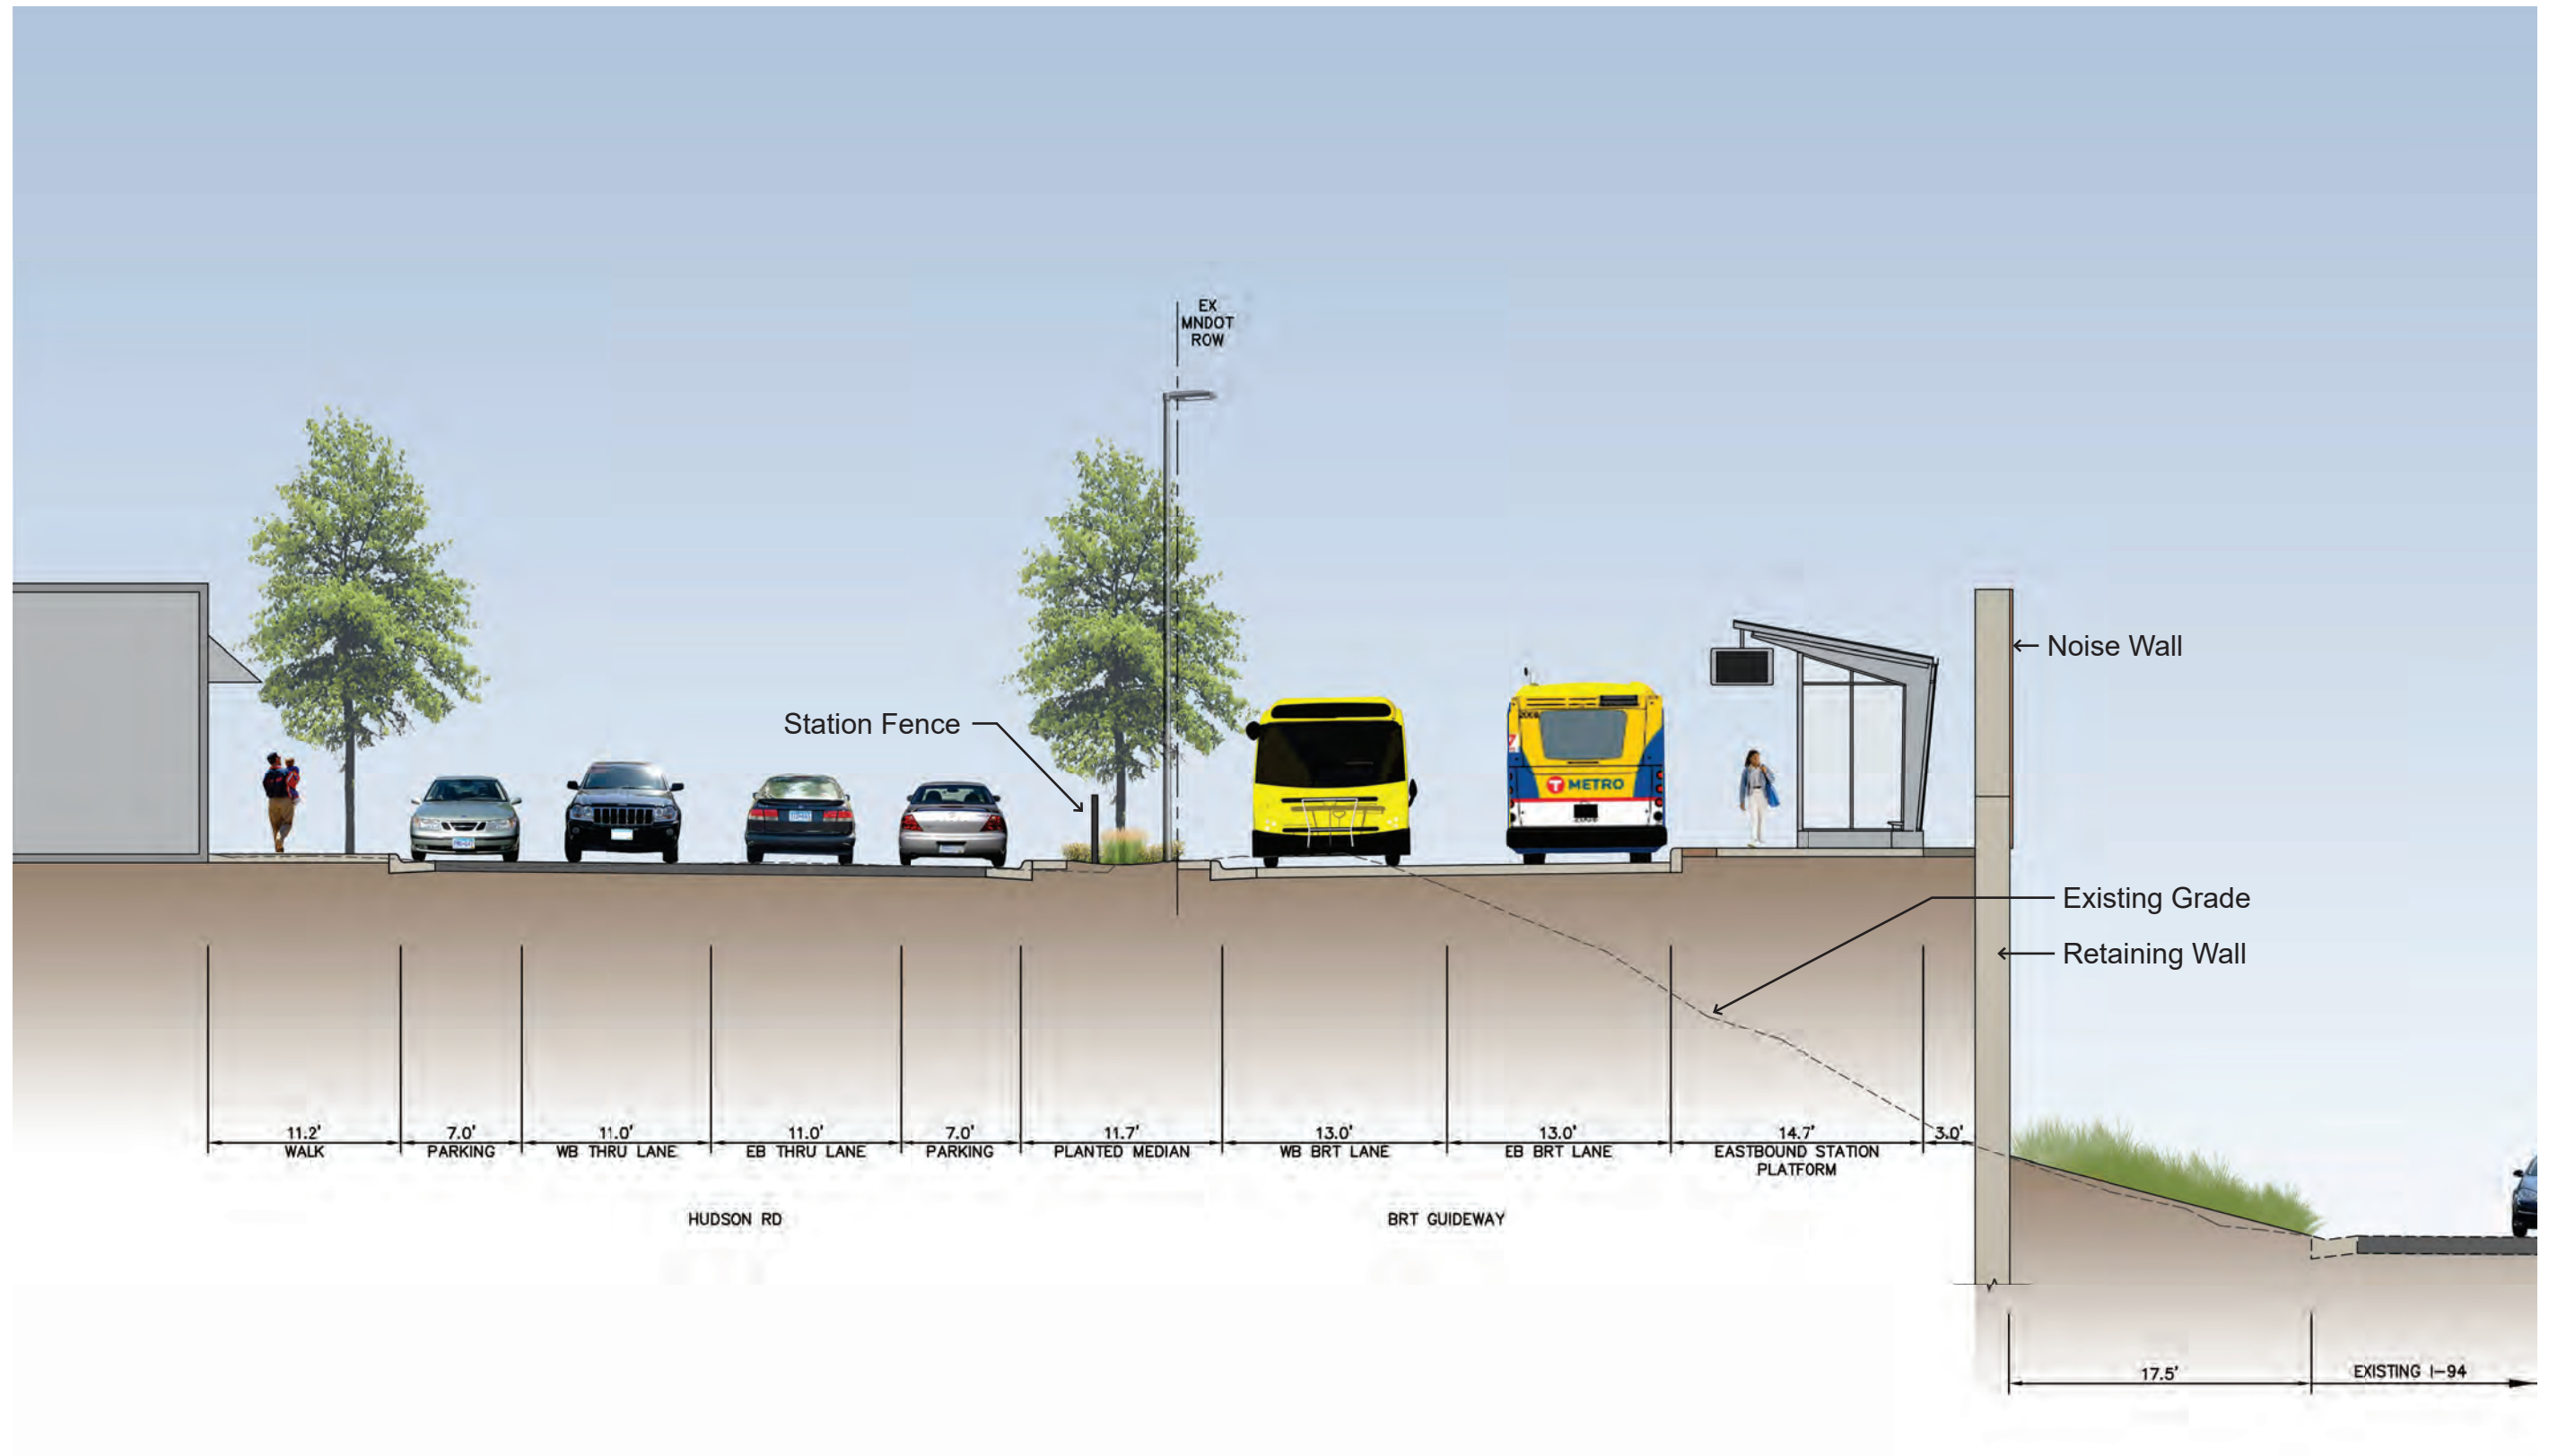


DRAFT - WORK IN PROCESS


LEGEND

-  Overstory Tree
-  Ornamental Tree
-  Coniferous Tree
-  Understory Planting
-  Proposed Roadway Light
-  Proposed Pedestrian Light
-  Salvage and Reinstall Pedestrian Light
-  Salvage and Reinstall Roadway Light

-  Bituminous Pavement
-  Concrete Pavement
-  Enhanced Pavement
-  Turf
-  Native Seed

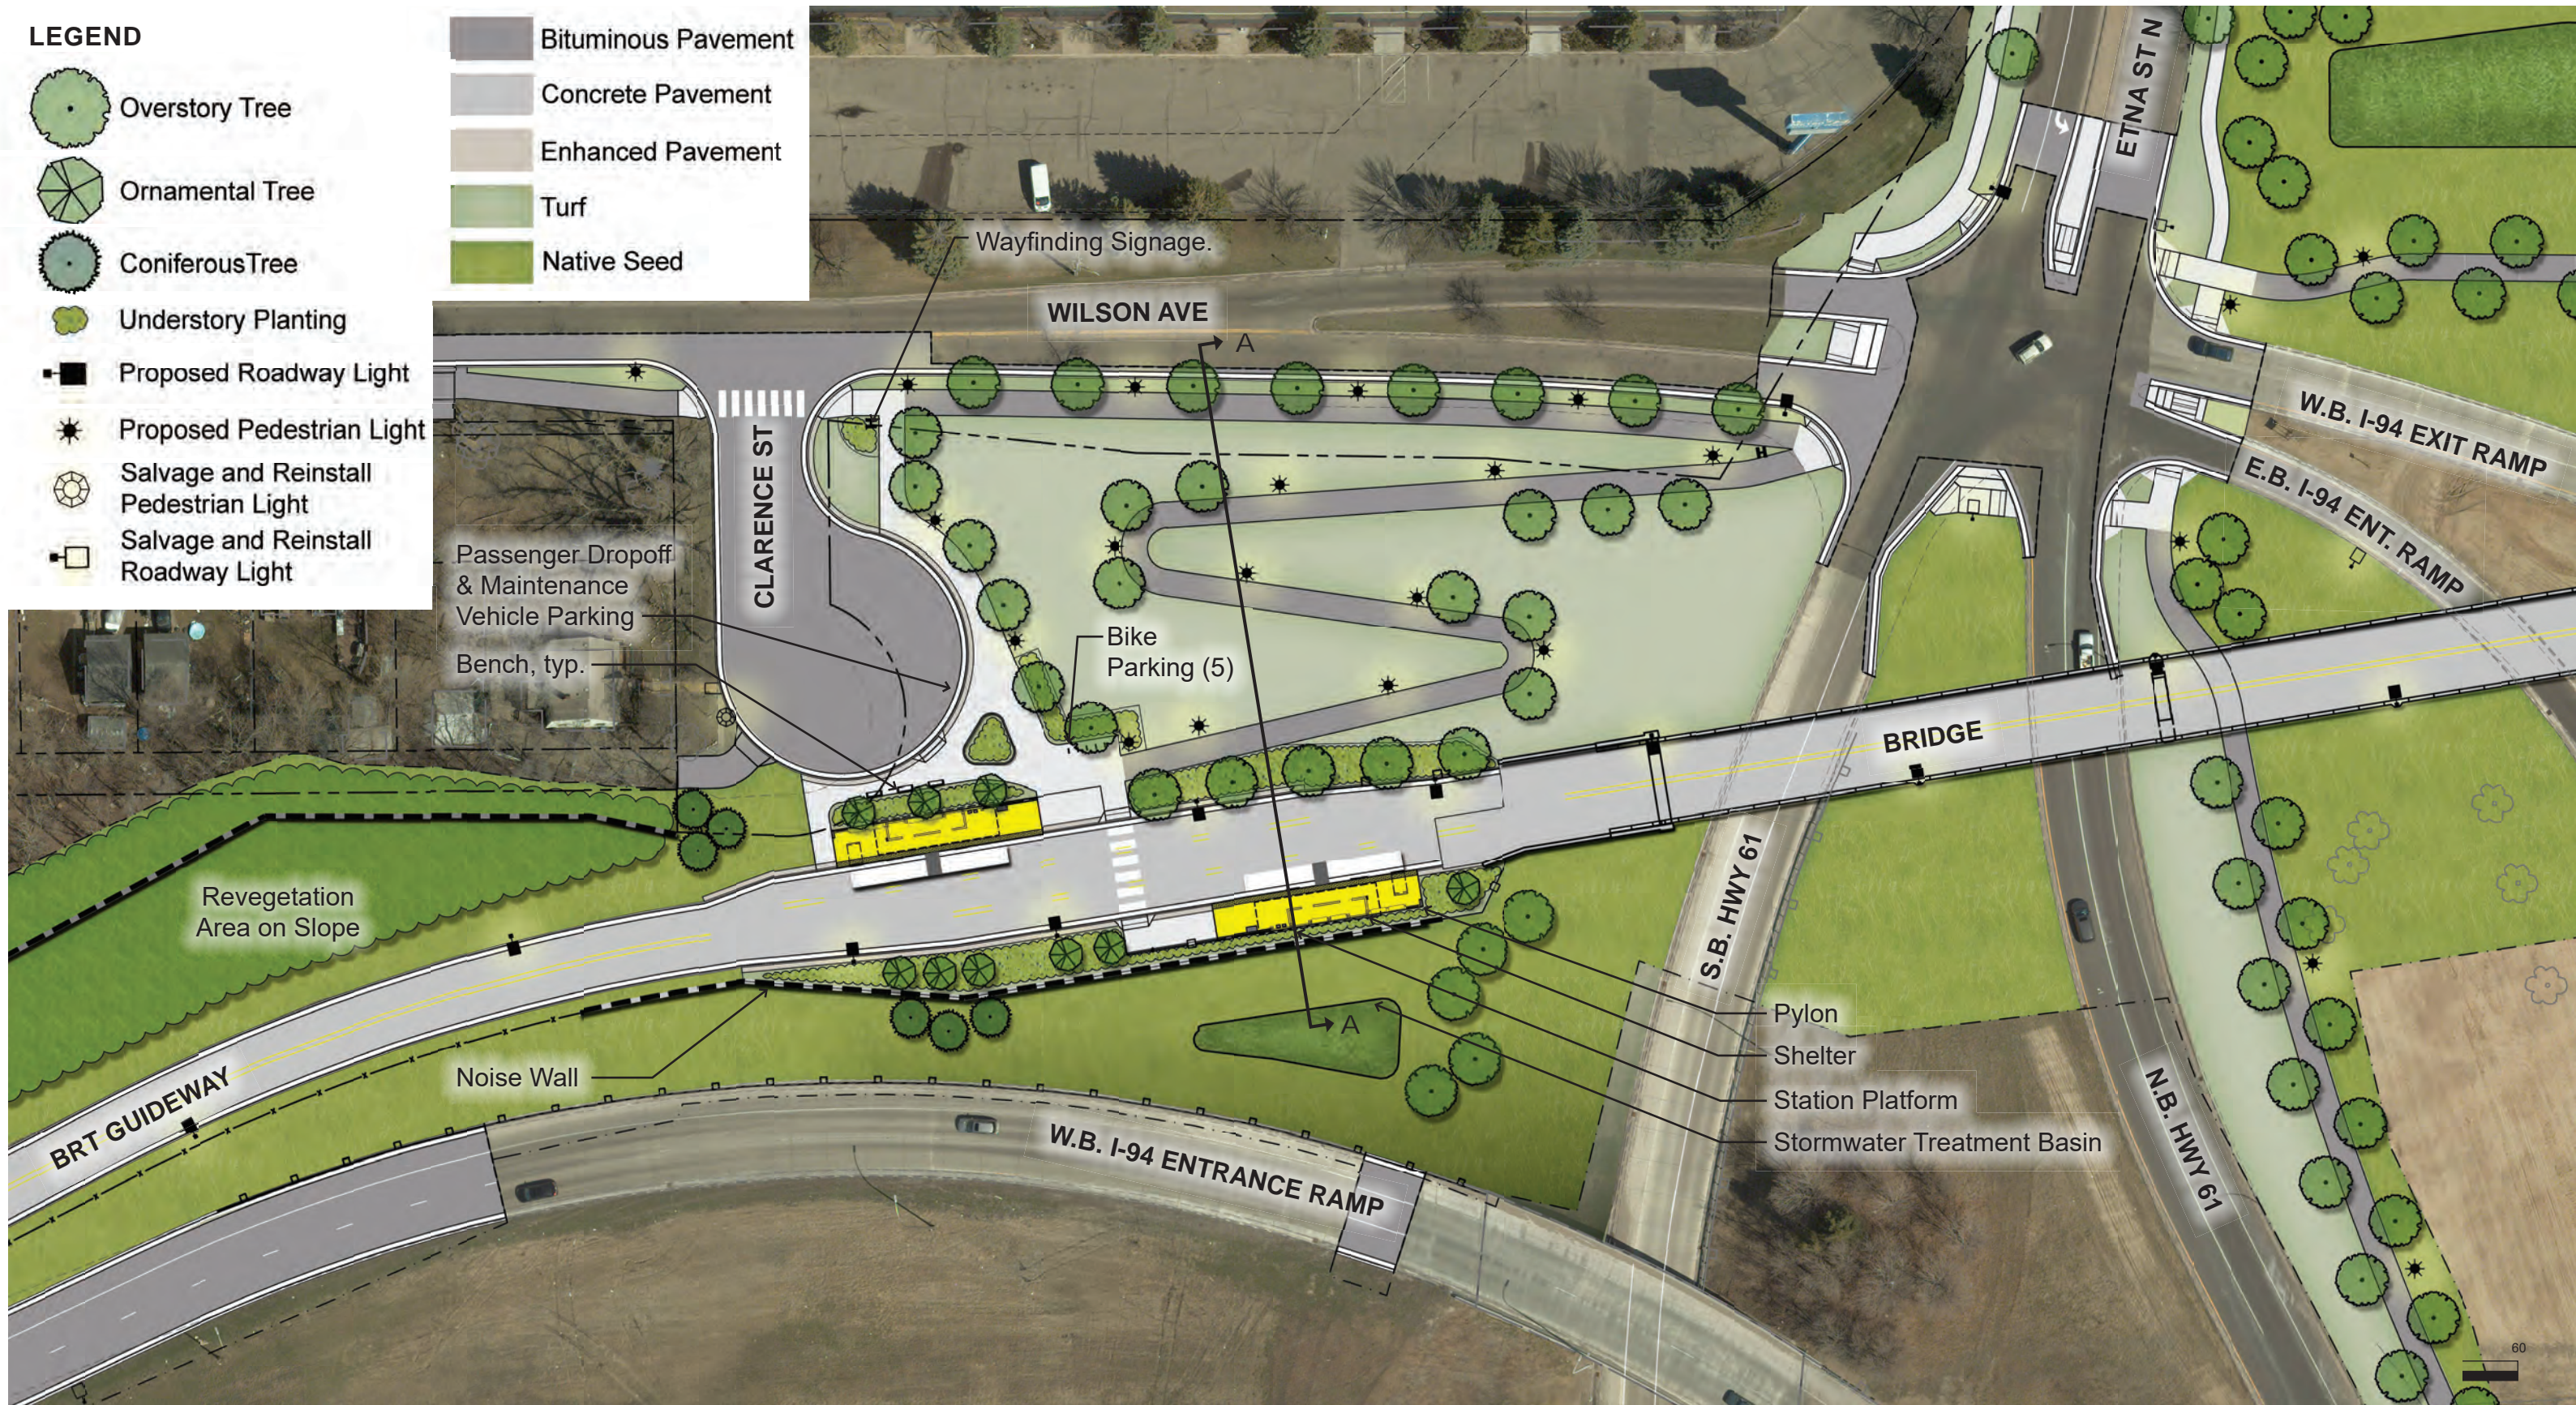

DRAFT - WORK IN PROCESS

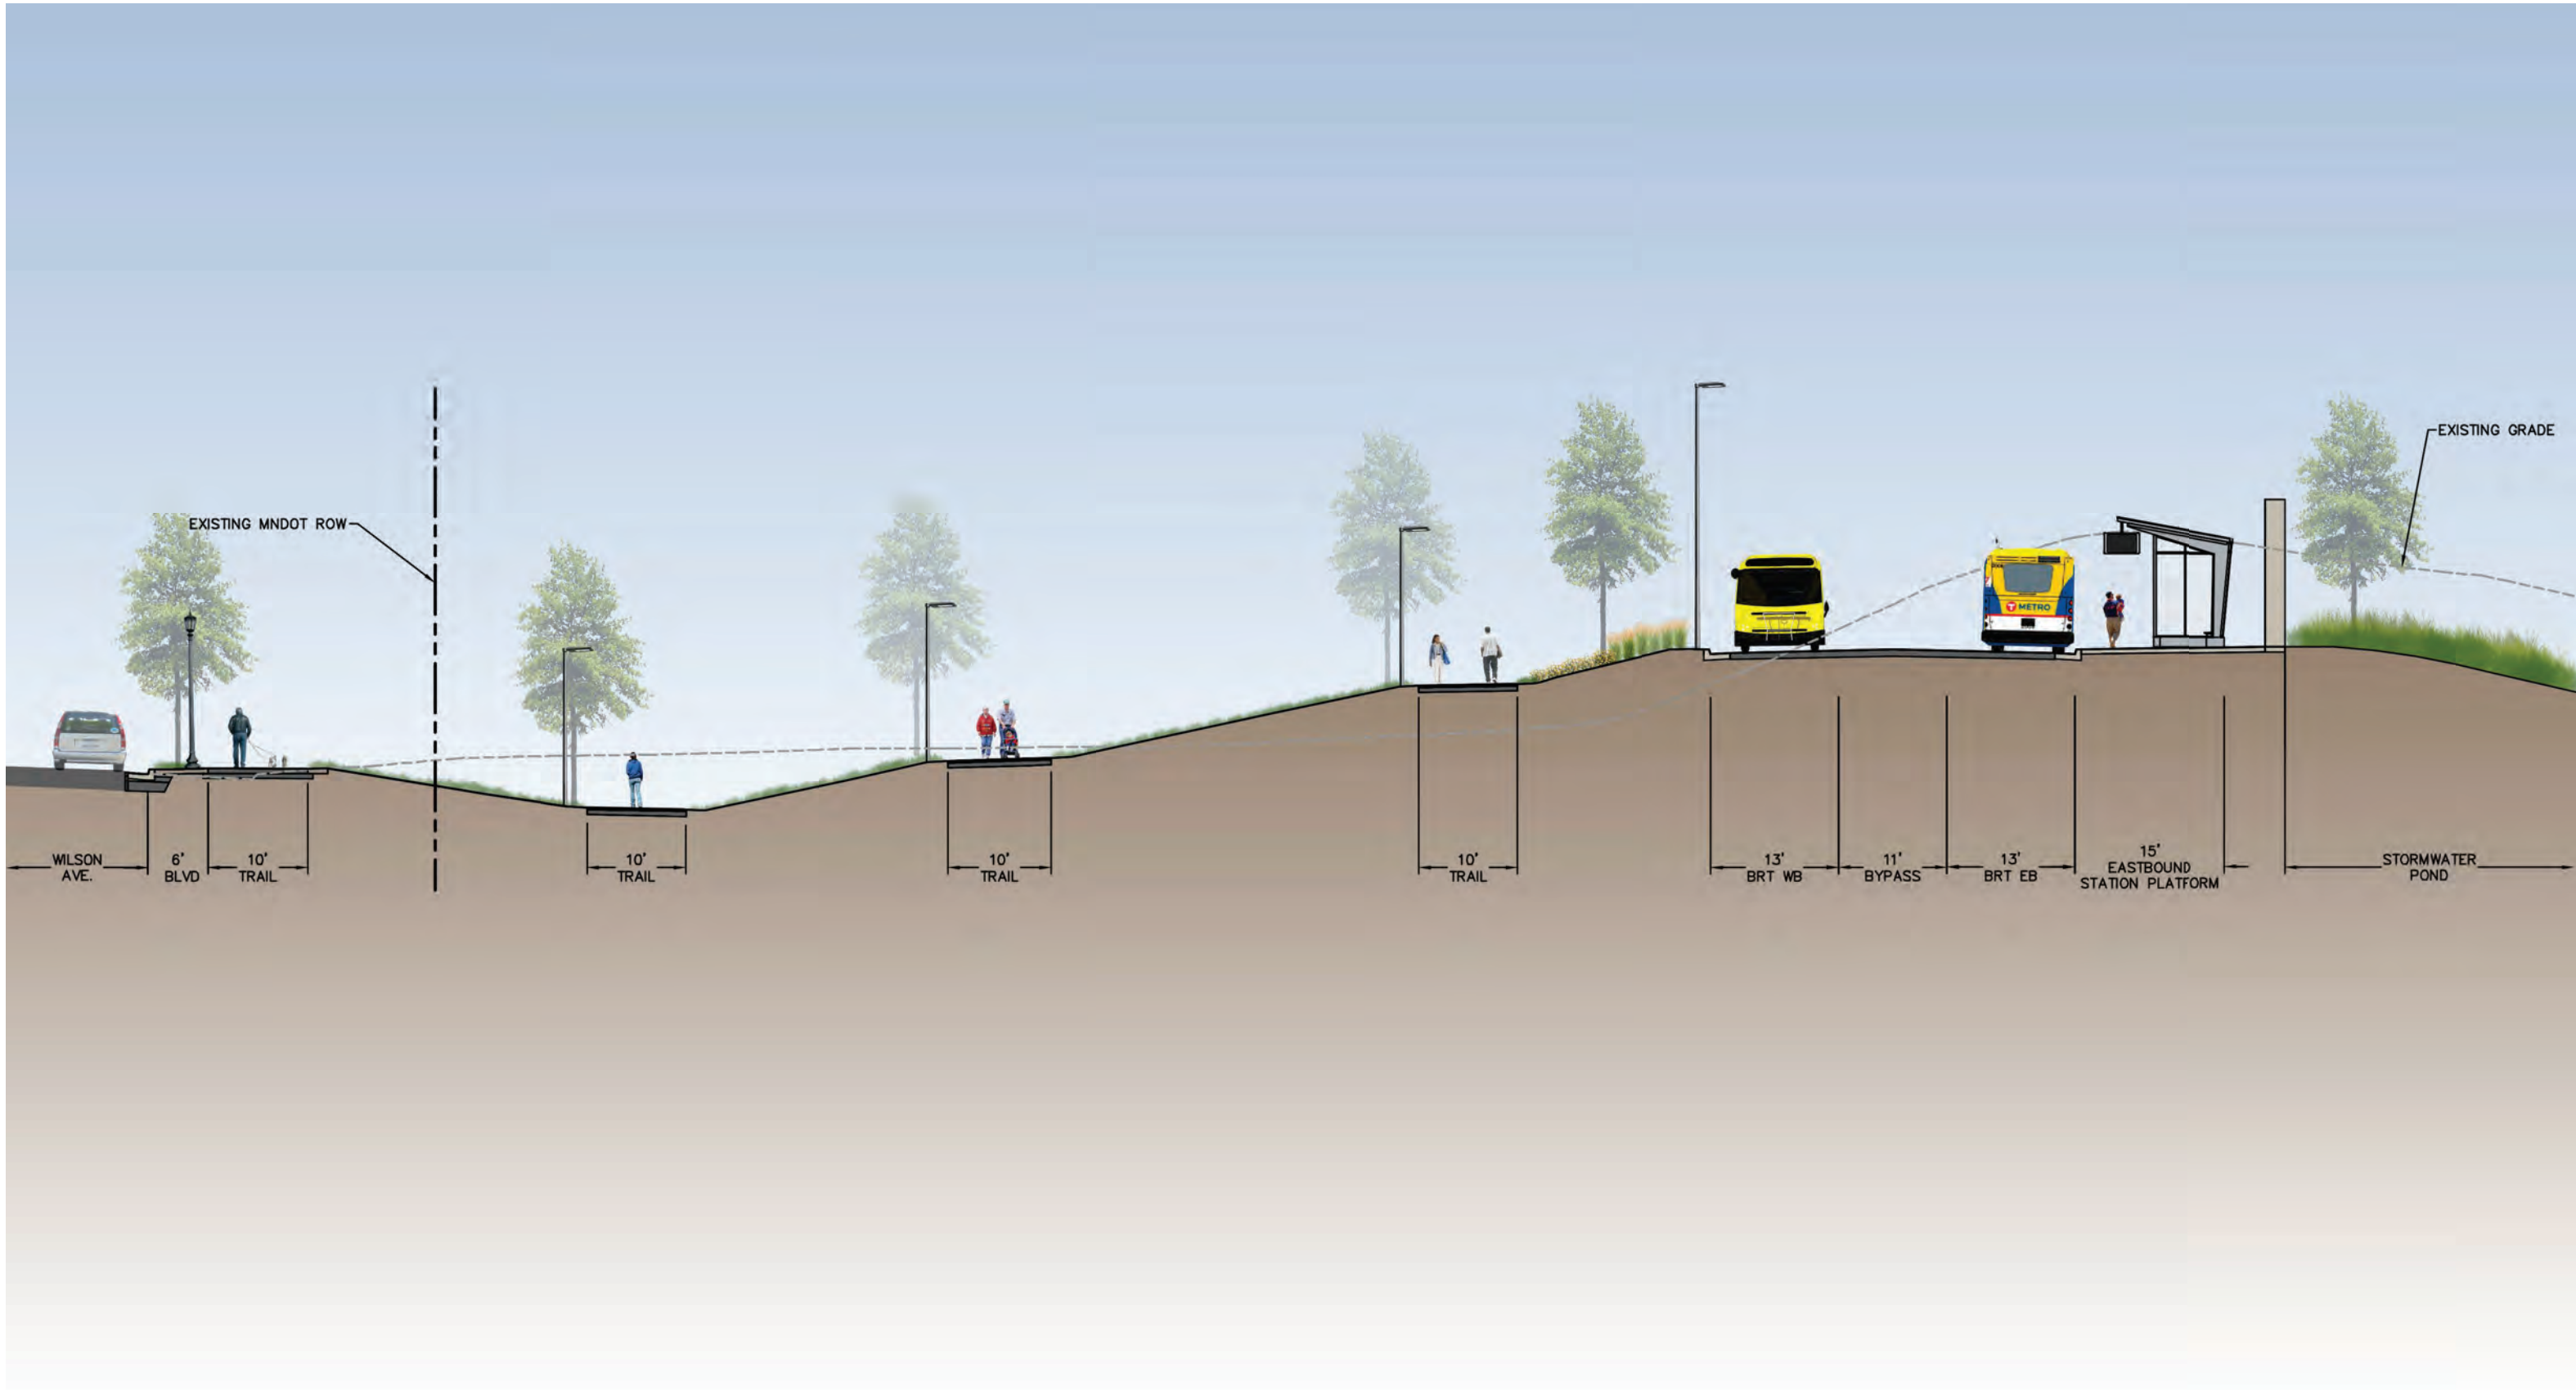


DRAFT - WORK IN PROCESS


LEGEND

-  Overstory Tree
-  Upright/Ornamental Tree
-  Coniferous Tree
-  Understory Planting
-  Shrub/Perennial Massing
-  Roadway Light
-  Pedestrian Light
-  Bituminous Pavement
-  Concrete Pavement
-  Enhanced Pavement
-  Turf
-  Native Seed
-  Stormwater Seed



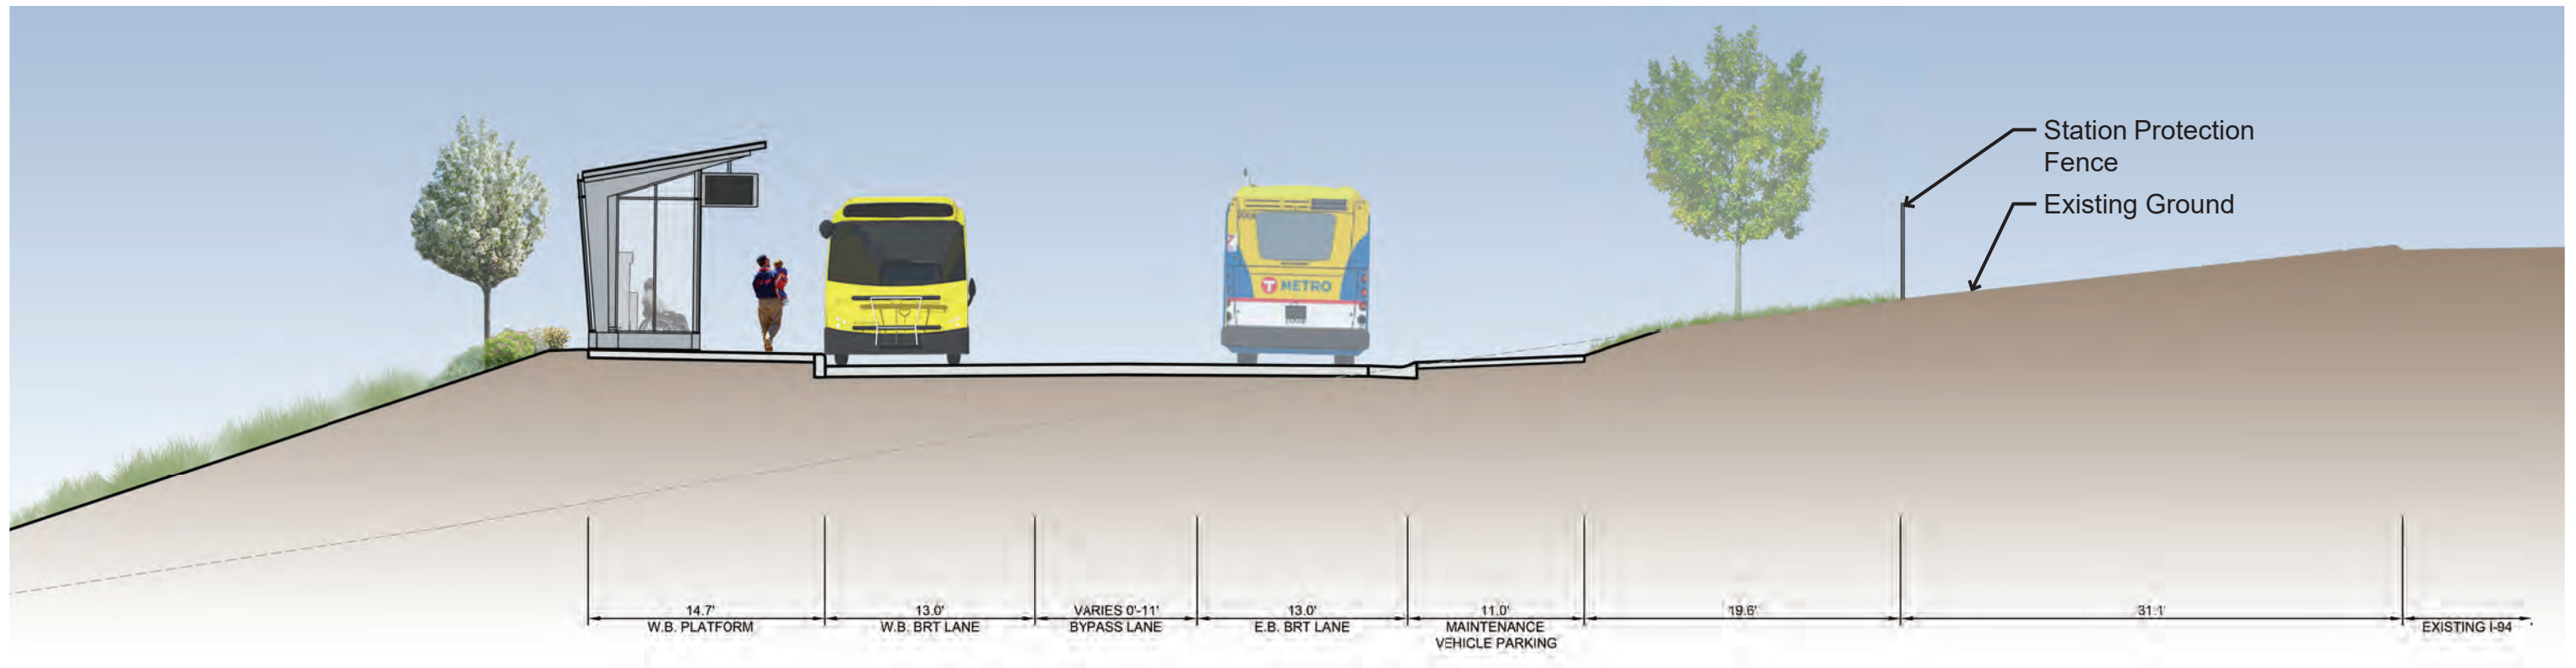


Section A-A: W.B. Platform (Looking East)

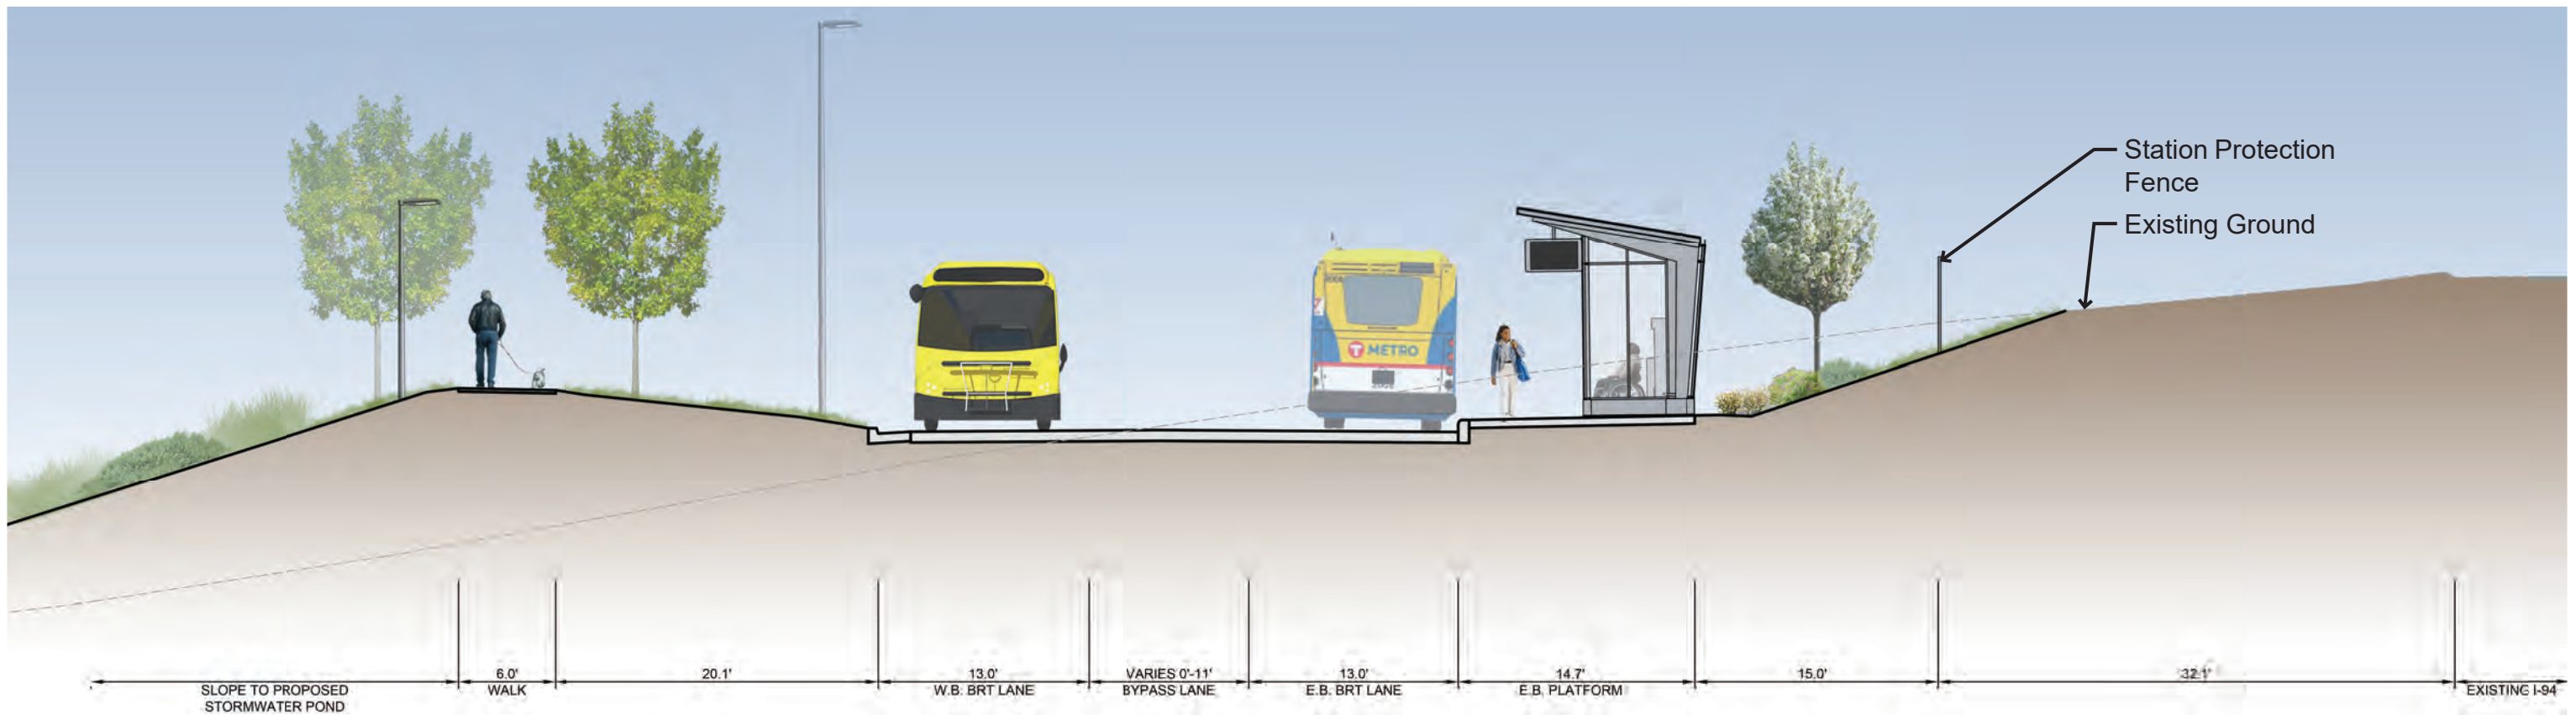

Section B-B: E.B. Platform (Looking East)

0 2.5' 5' 10' **DRAFT - WORK IN PROCESS**

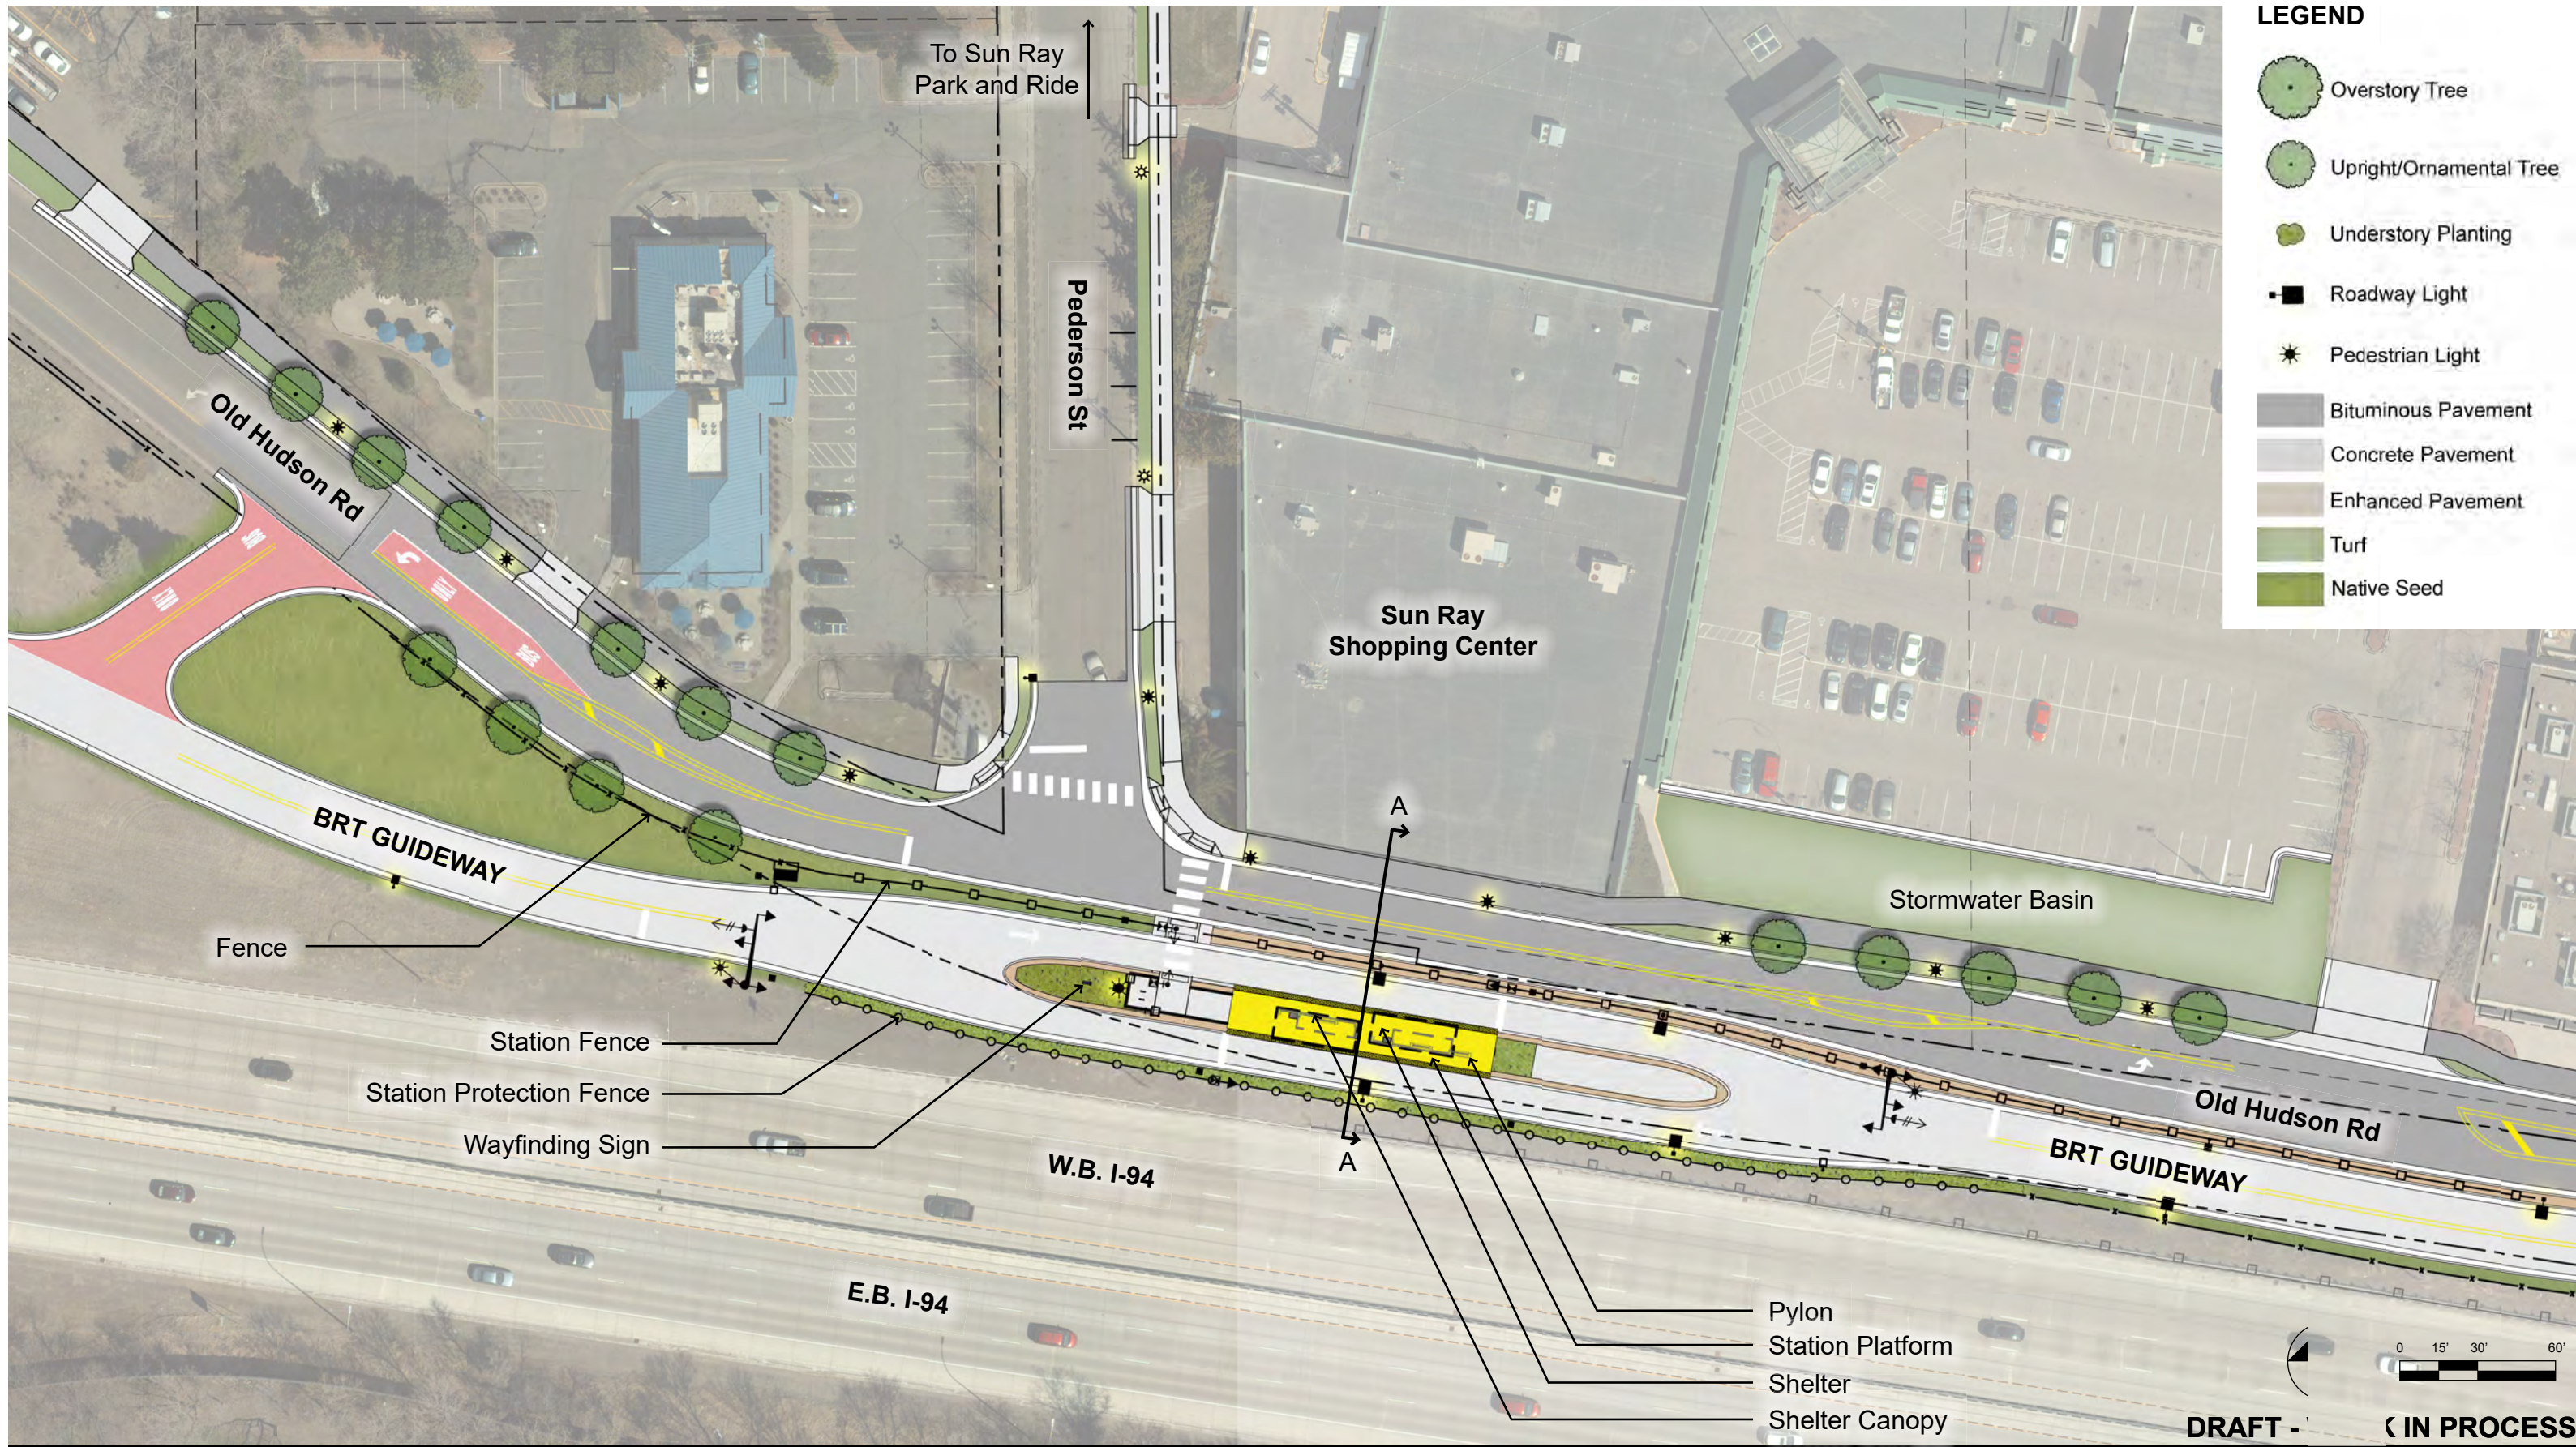

- LEGEND**
- Overstory Tree
 - Upright/Ornamental Tree
 - Understory Planting
 - Roadway Light
 - Pedestrian Light
 - Bituminous Pavement
 - Concrete Pavement
 - Enhanced Pavement
 - Turf
 - Native Seed




Sun Ray Station
Site Plan


September 9, 2020



DRAFT - IN PROCESS

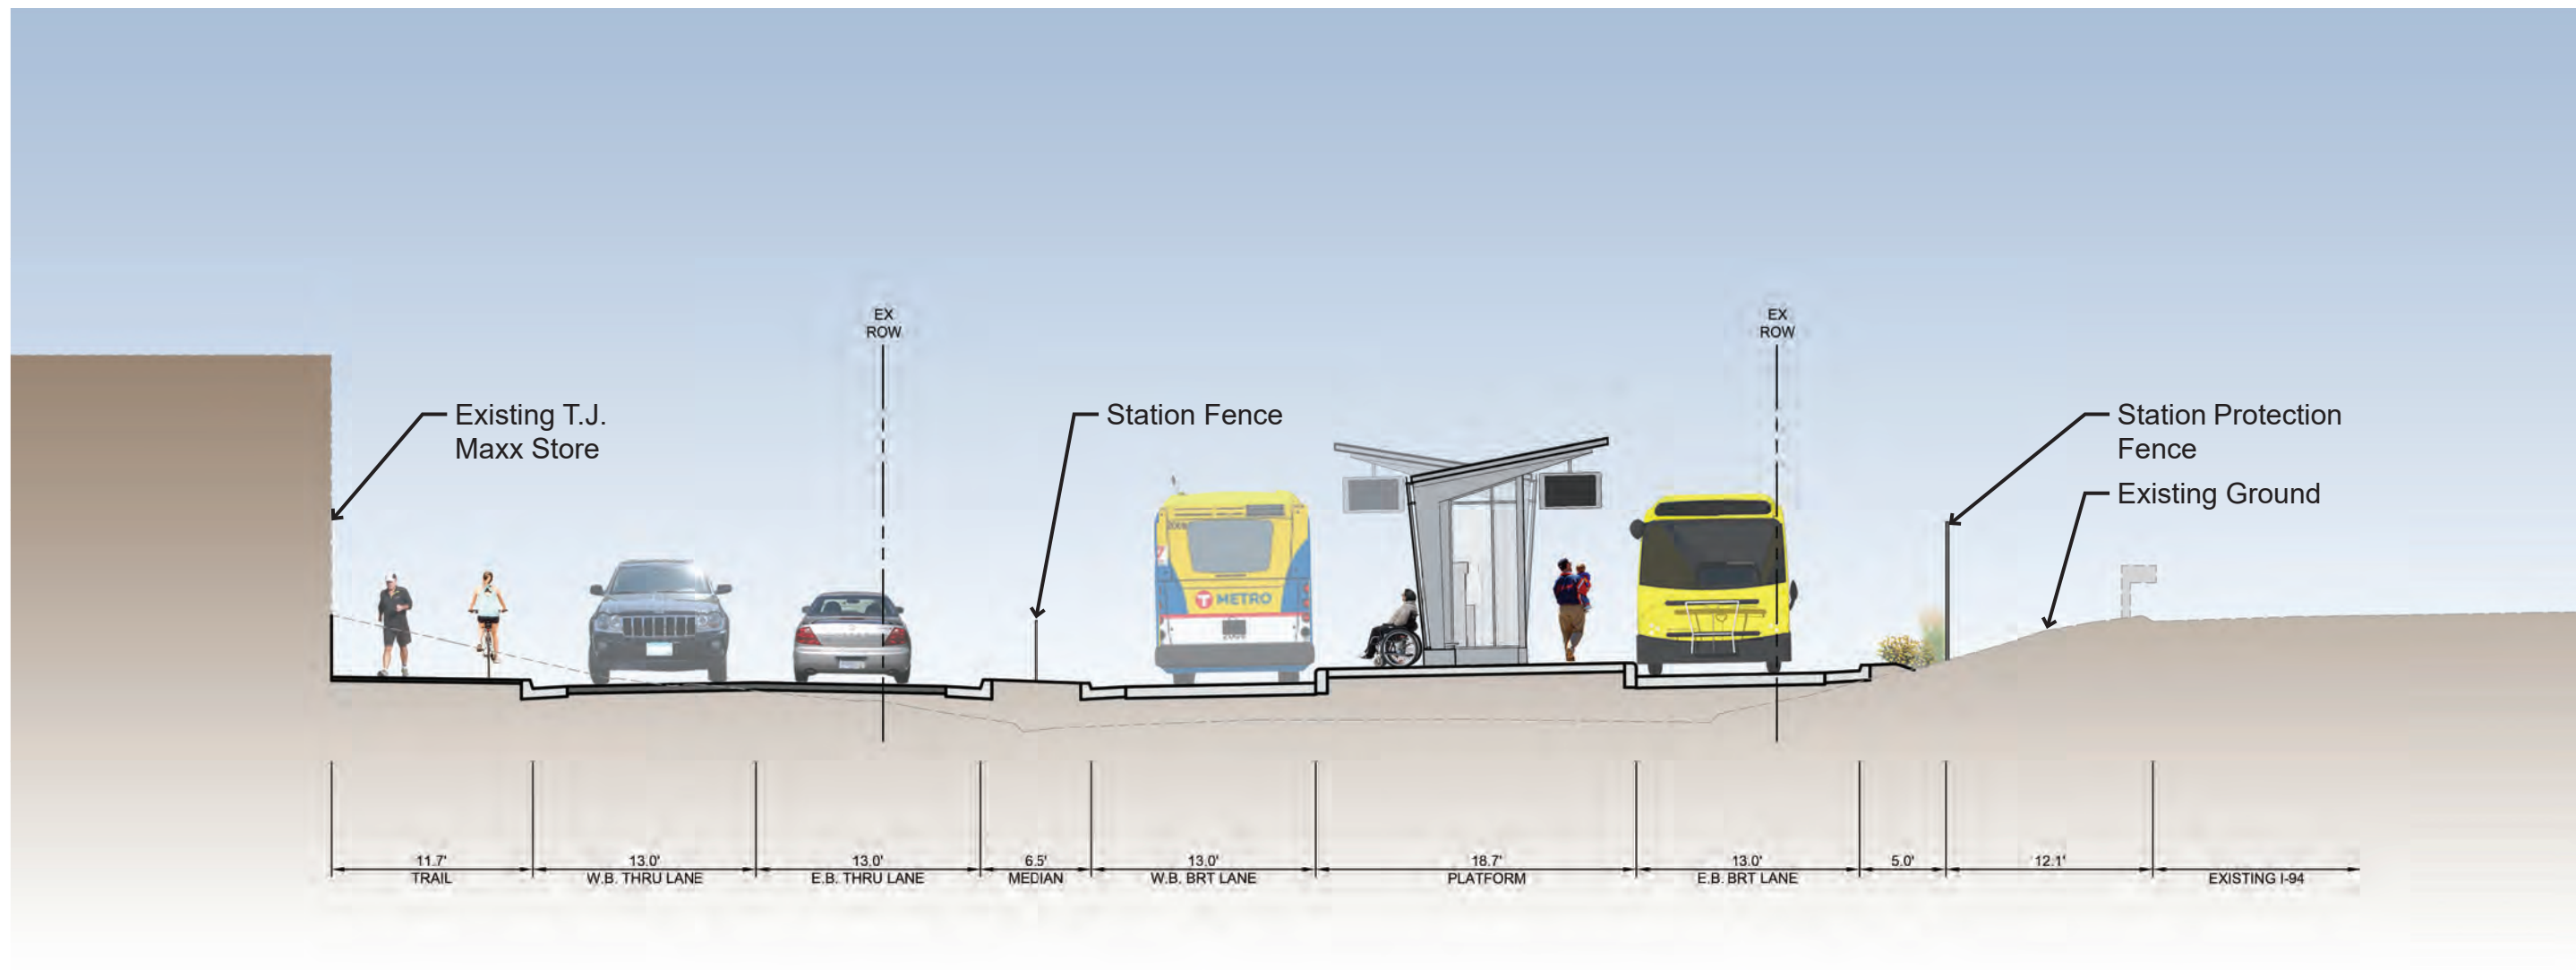


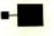

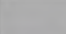


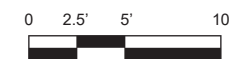



Section A-A: Looking East



DRAFT - WORK IN PROCESS

LEGEND

-  Overstory Tree
-  Upright/Ornamental Tree
-  Understory Planting
-  Roadway Light
-  Pedestrian Light
-  Bituminous Pavement
-  Concrete Pavement
-  Enhanced Pavement
-  Turf
-  Native Seed




Lighting layout is preliminary pending development of a Supplemental Funding Agreement between the Gold Line Project Office and City of St. Paul.




Sun Ray Park and Ride
Site Plan


April 21, 2020



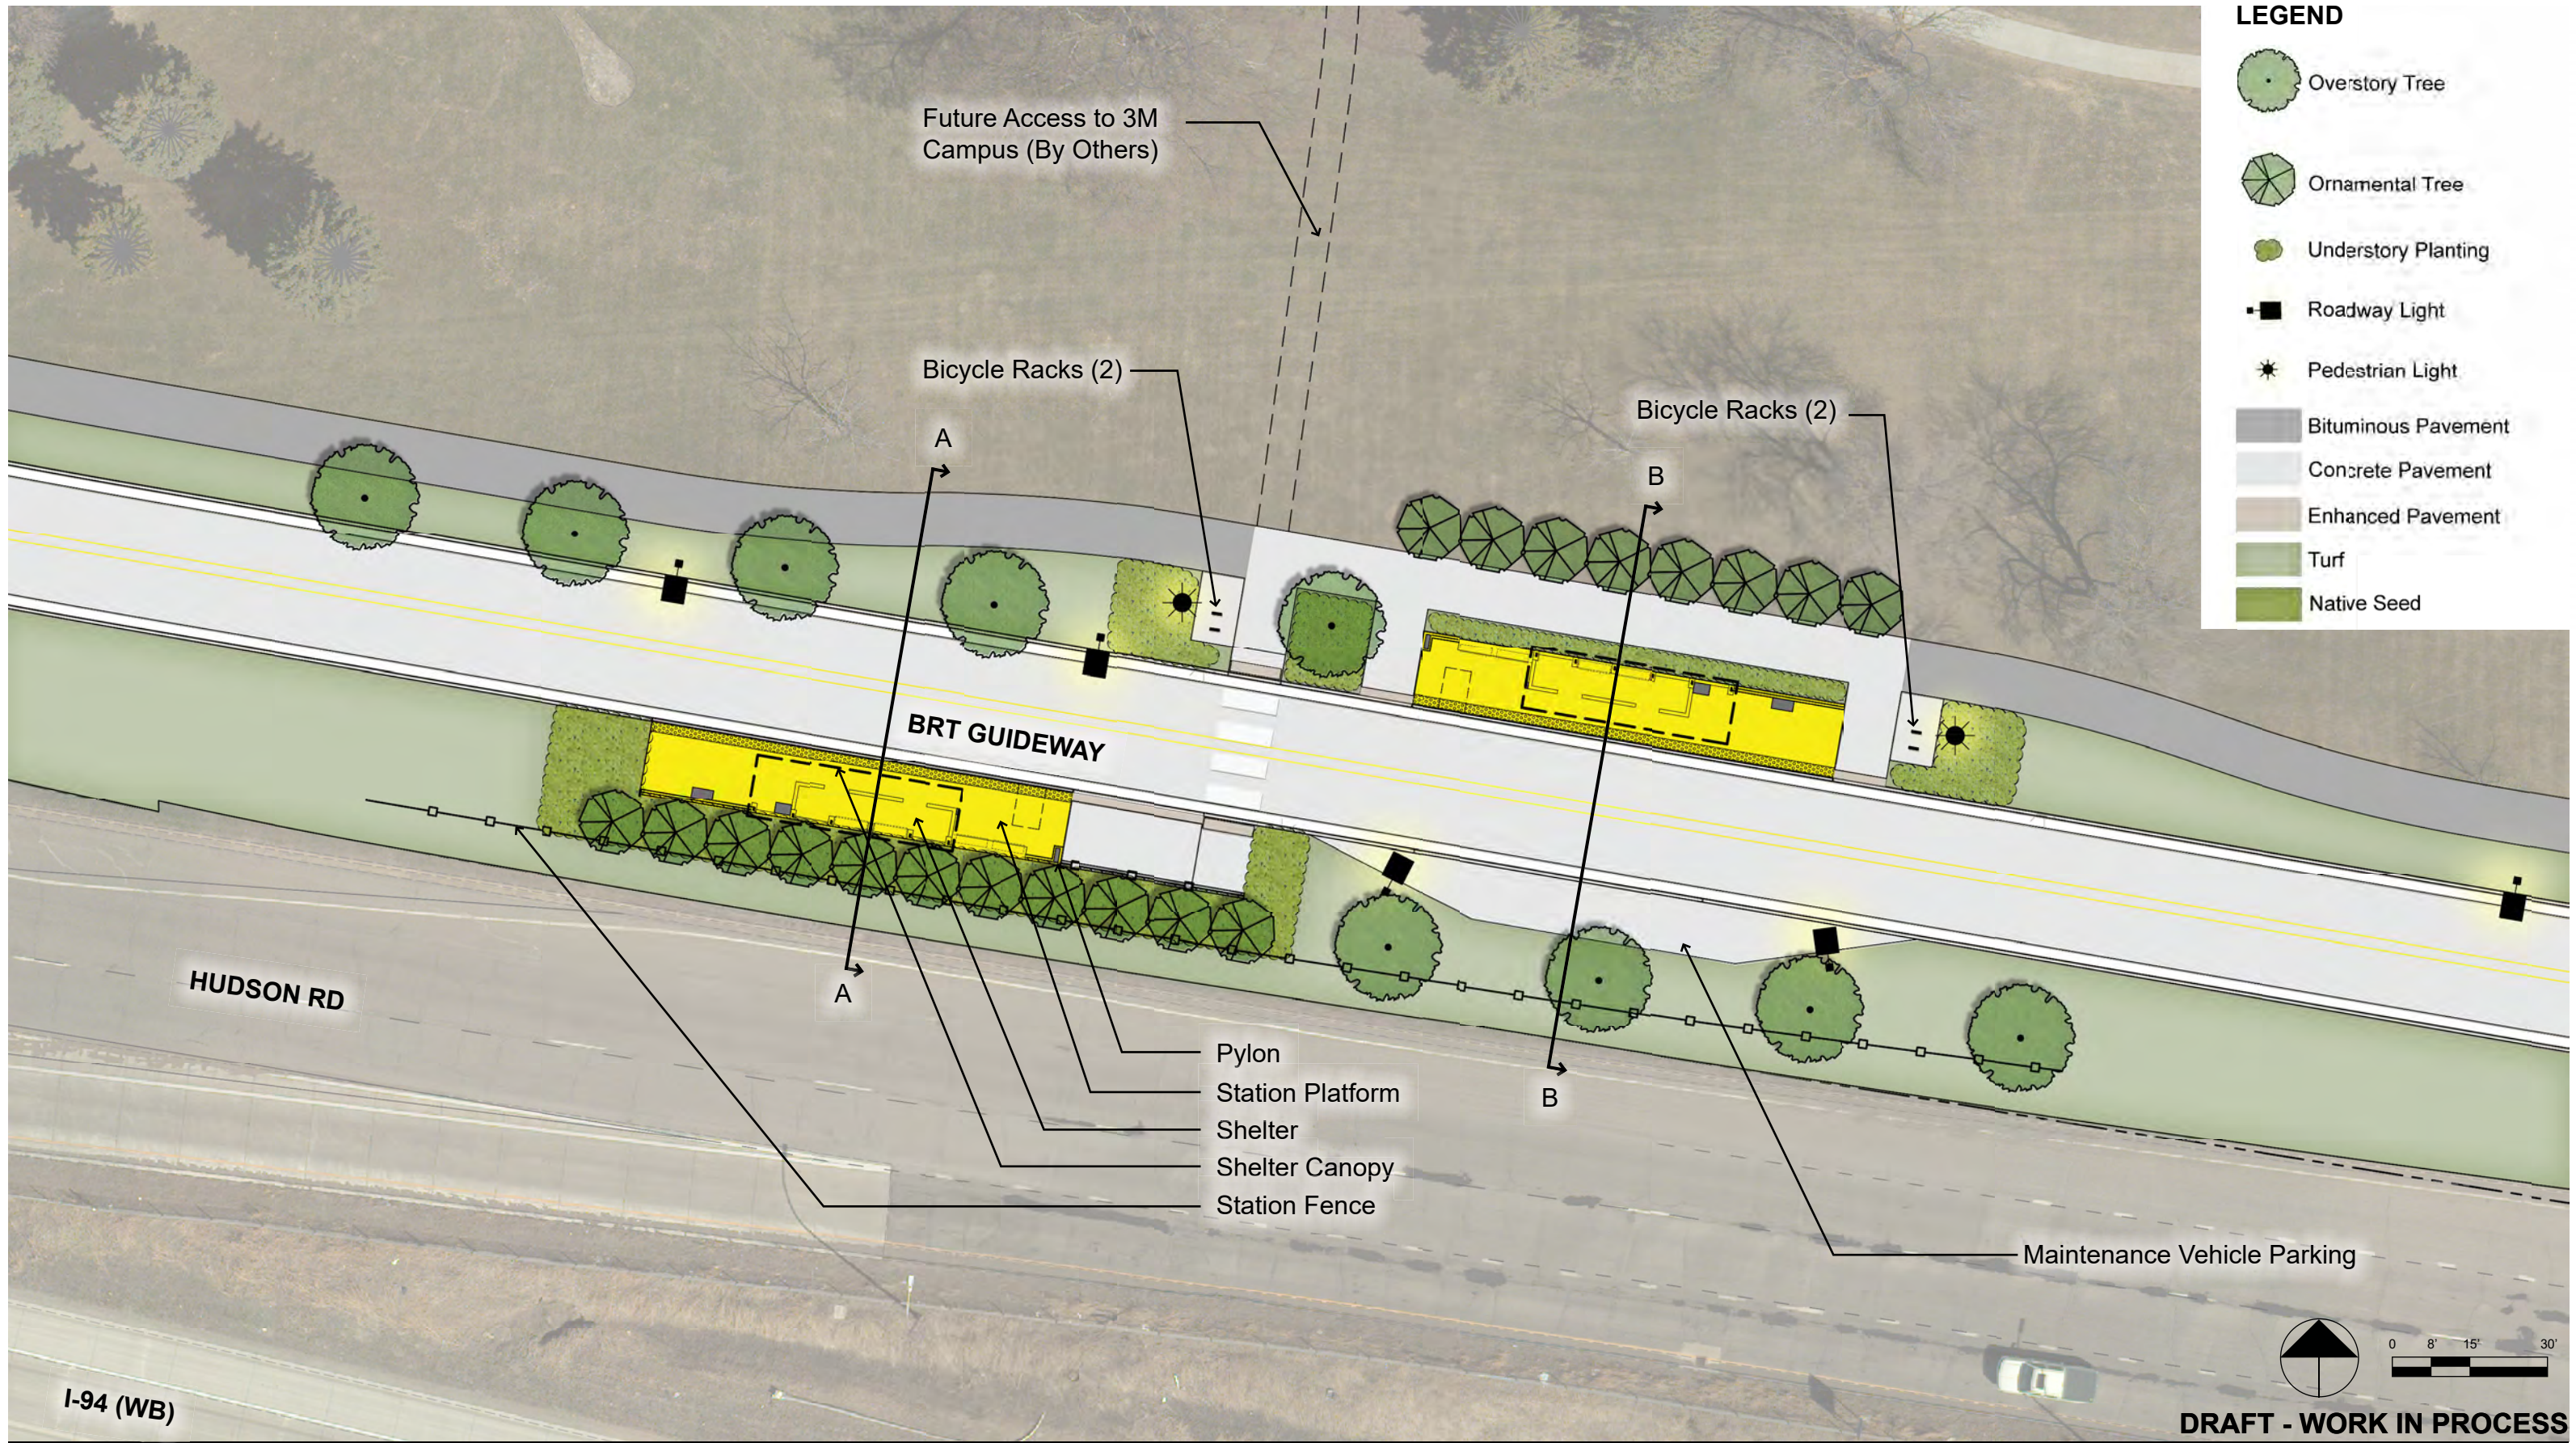


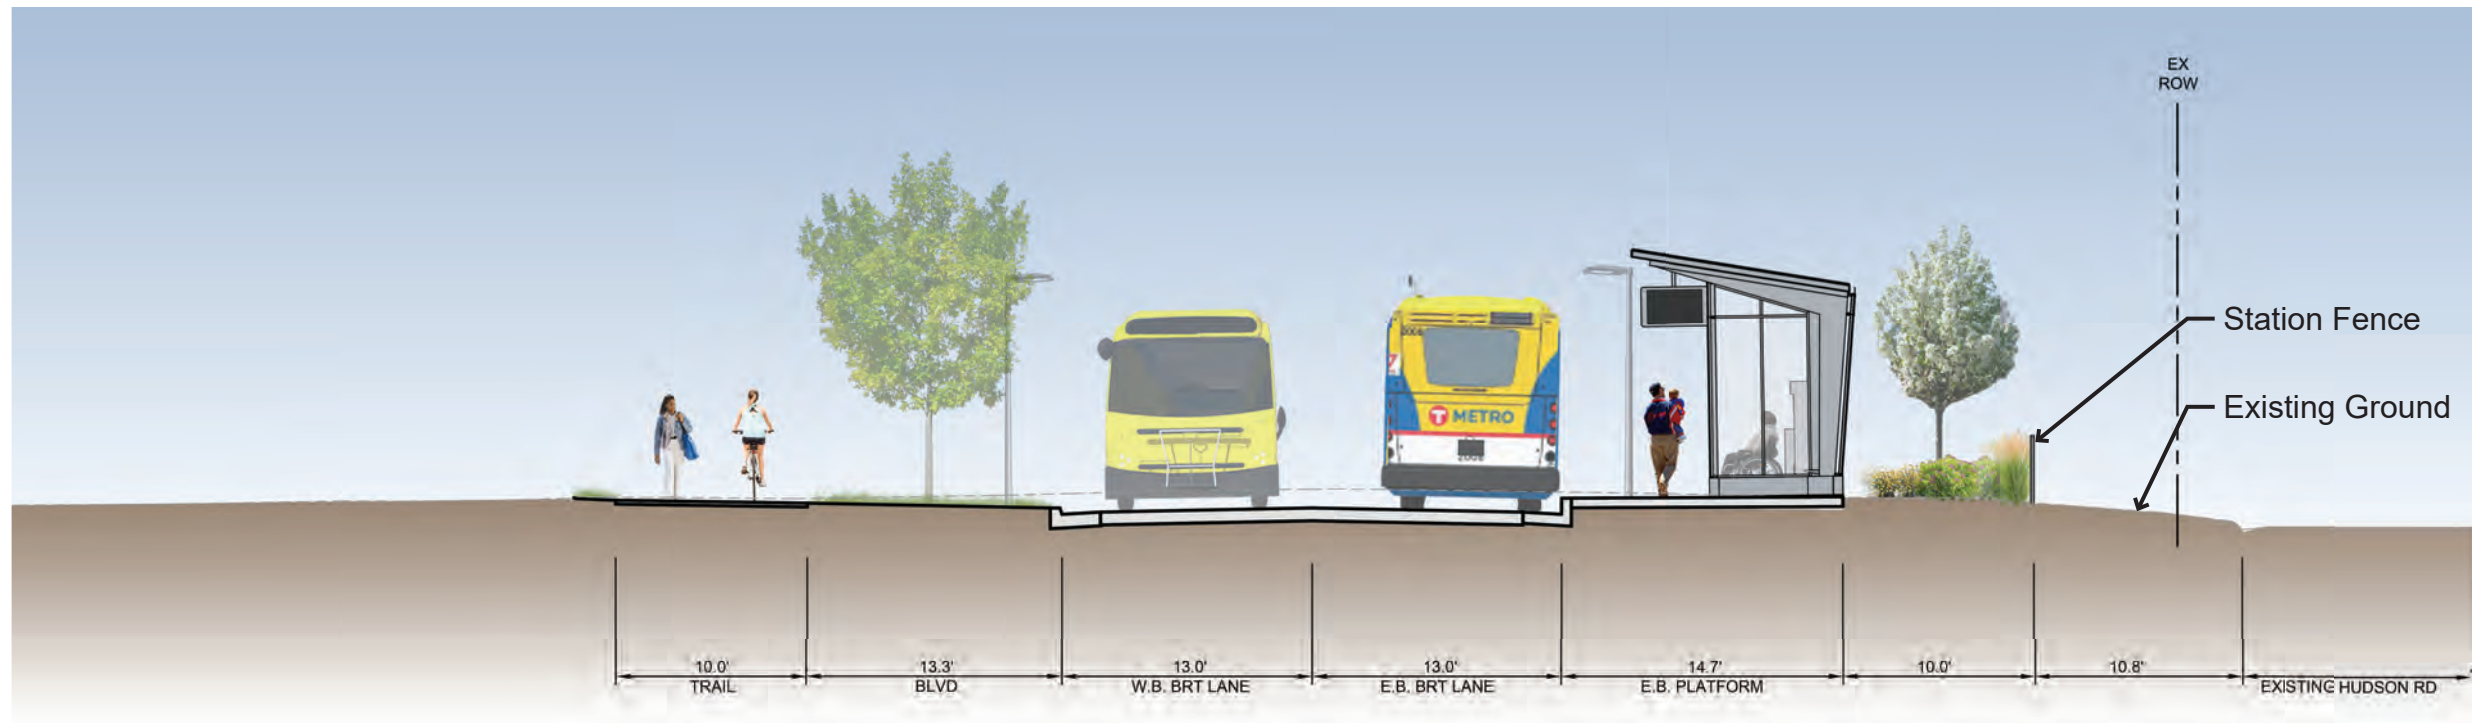

Section A-A: EB Platform (Looking East)

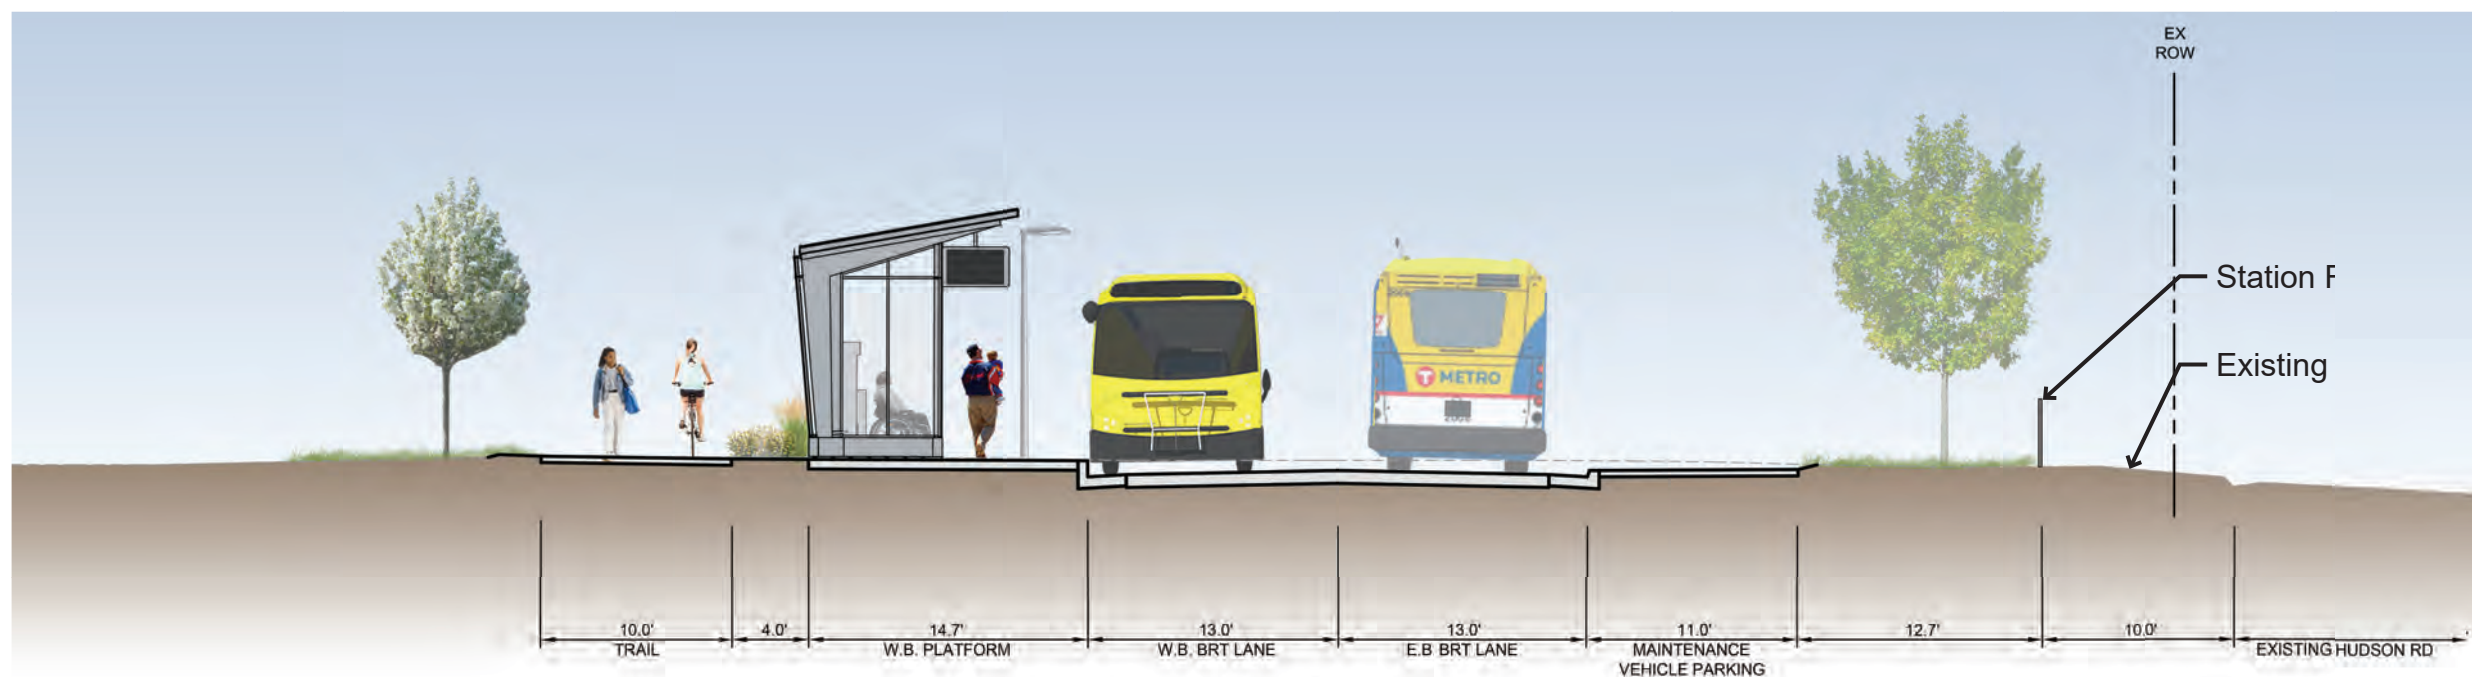



Section B-B: WB Platform (Looking East)

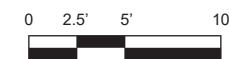


DRAFT - WORK IN PROCESS

LEGEND

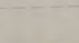
-  Overstory Tree
-  Upright/Ornamental Tree
-  Understory Planting
-  Roadway Light
-  Pedestrian Light
-  Bituminous Pavement
-  Concrete Pavement
-  Enhanced Pavement
-  Turf
-  Native Seed

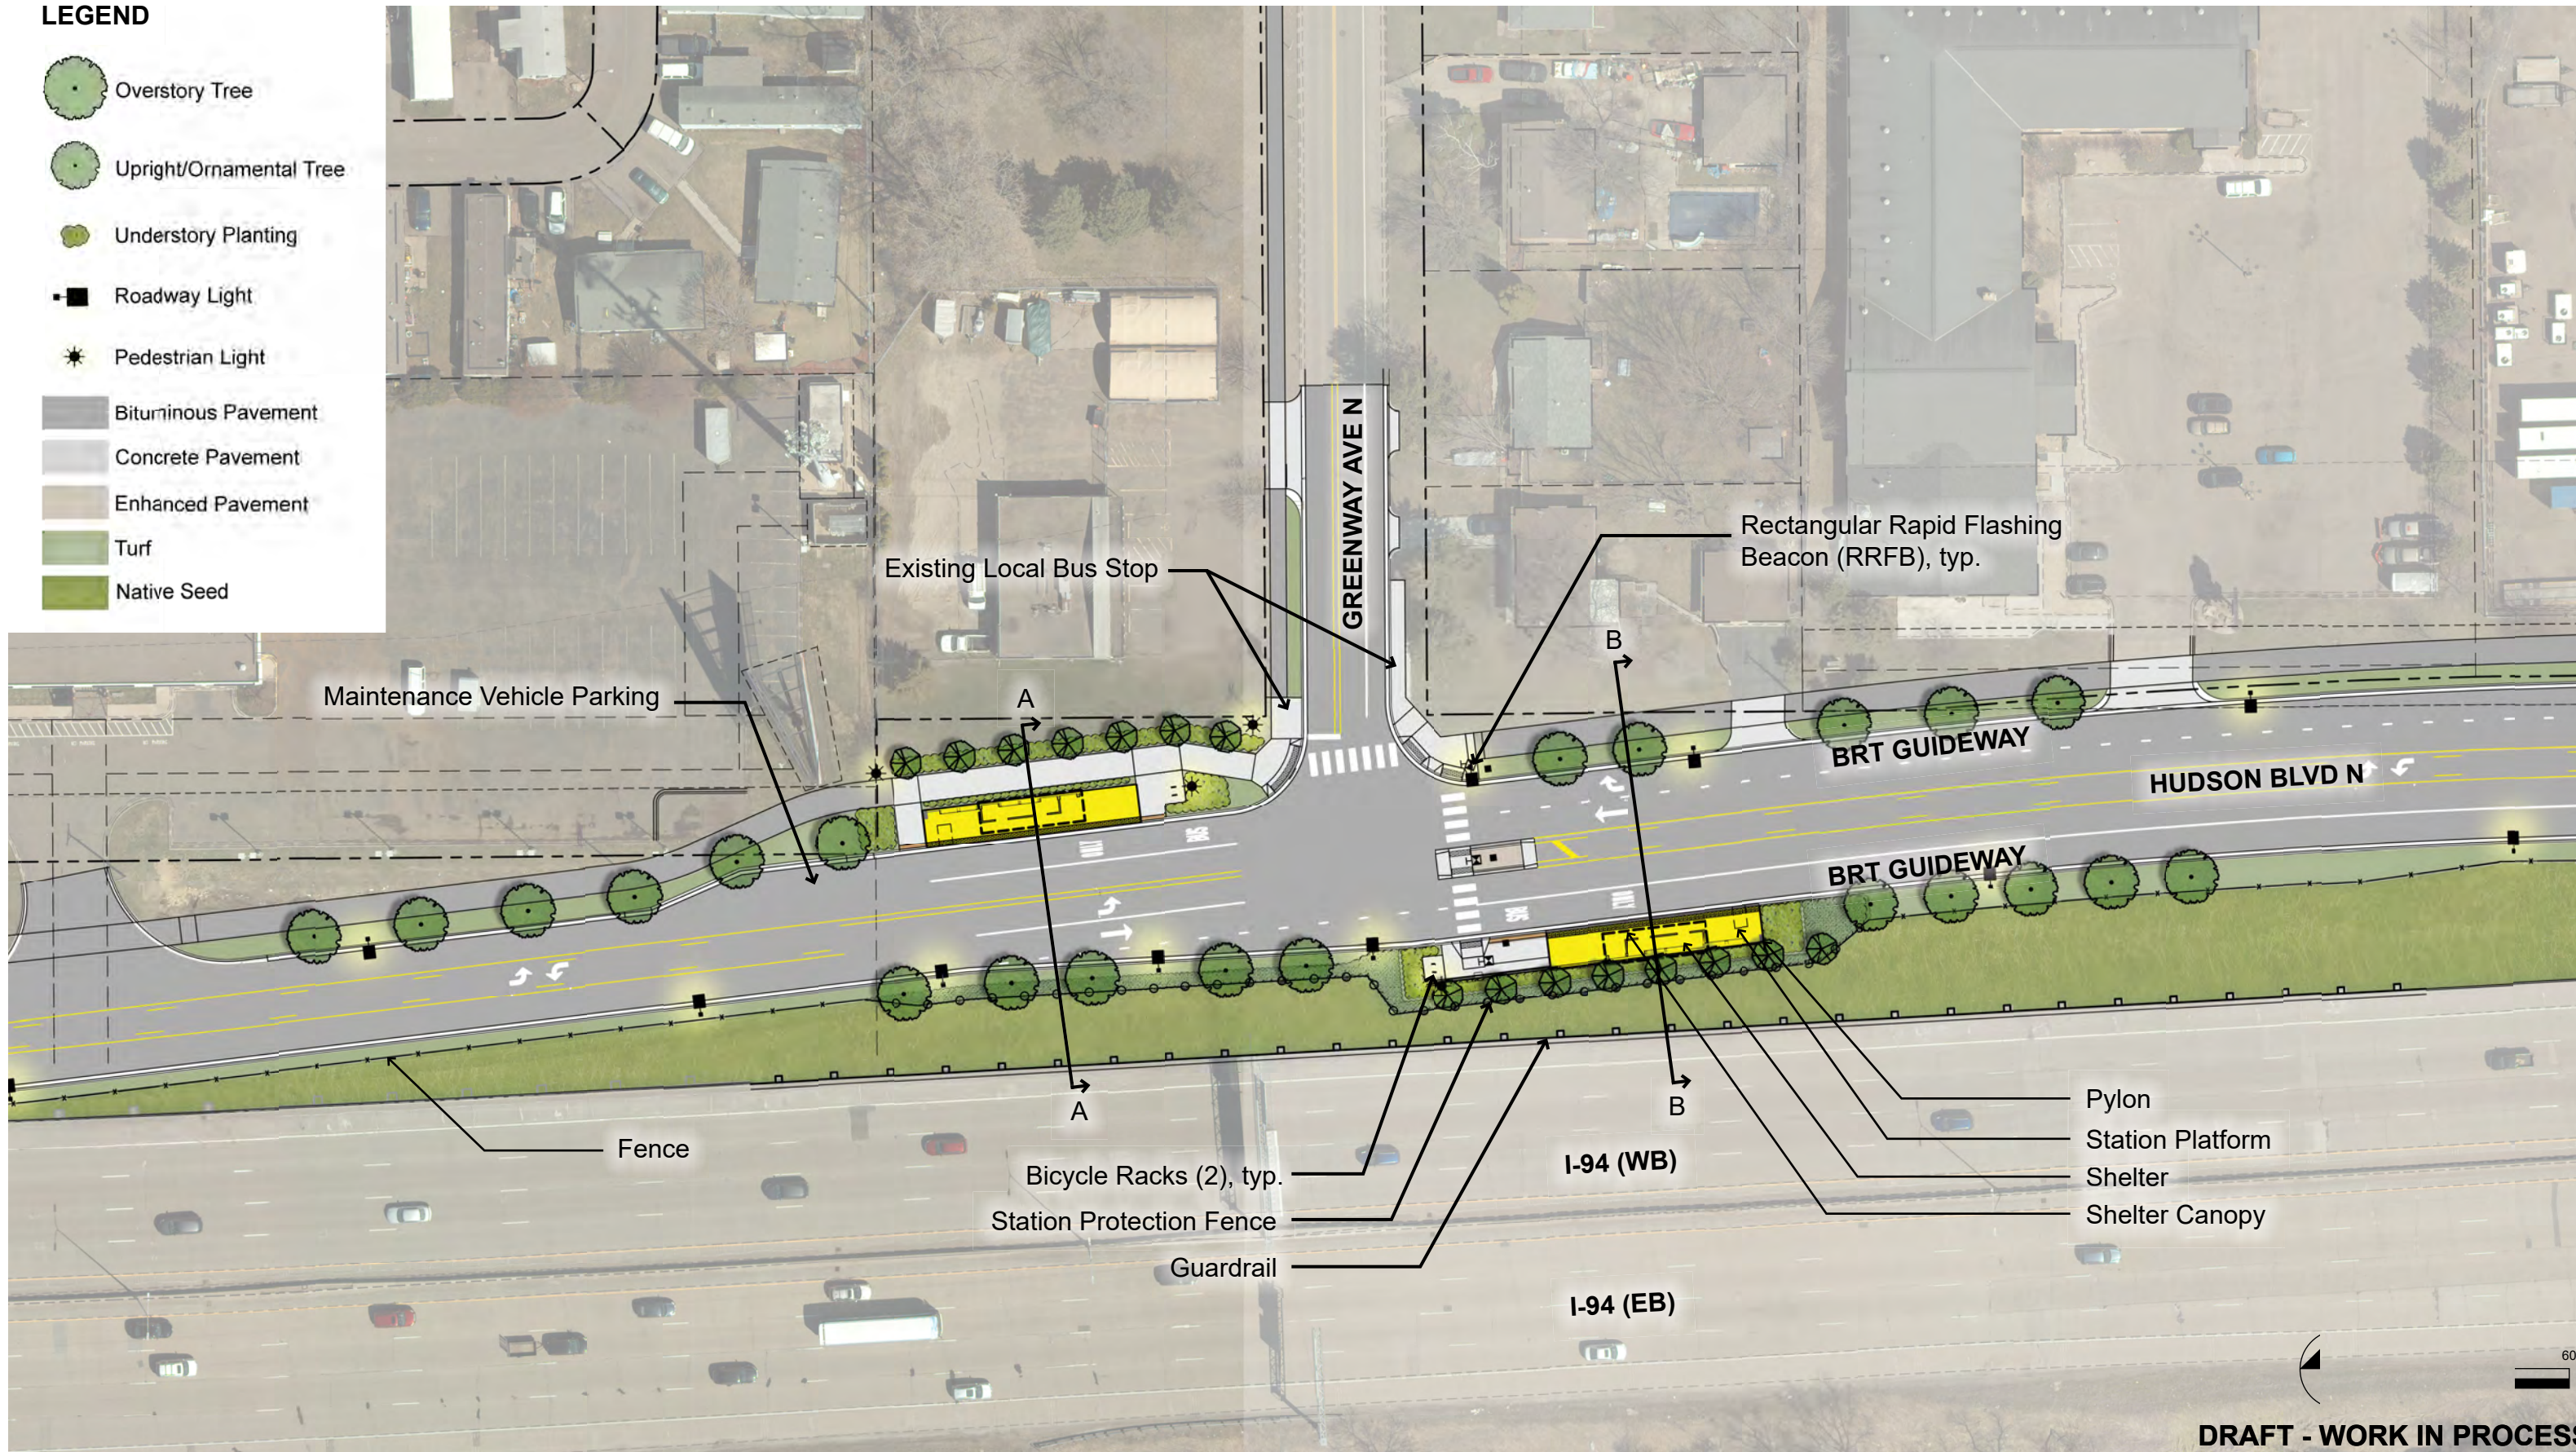

DRAFT - WORK IN PROCESS

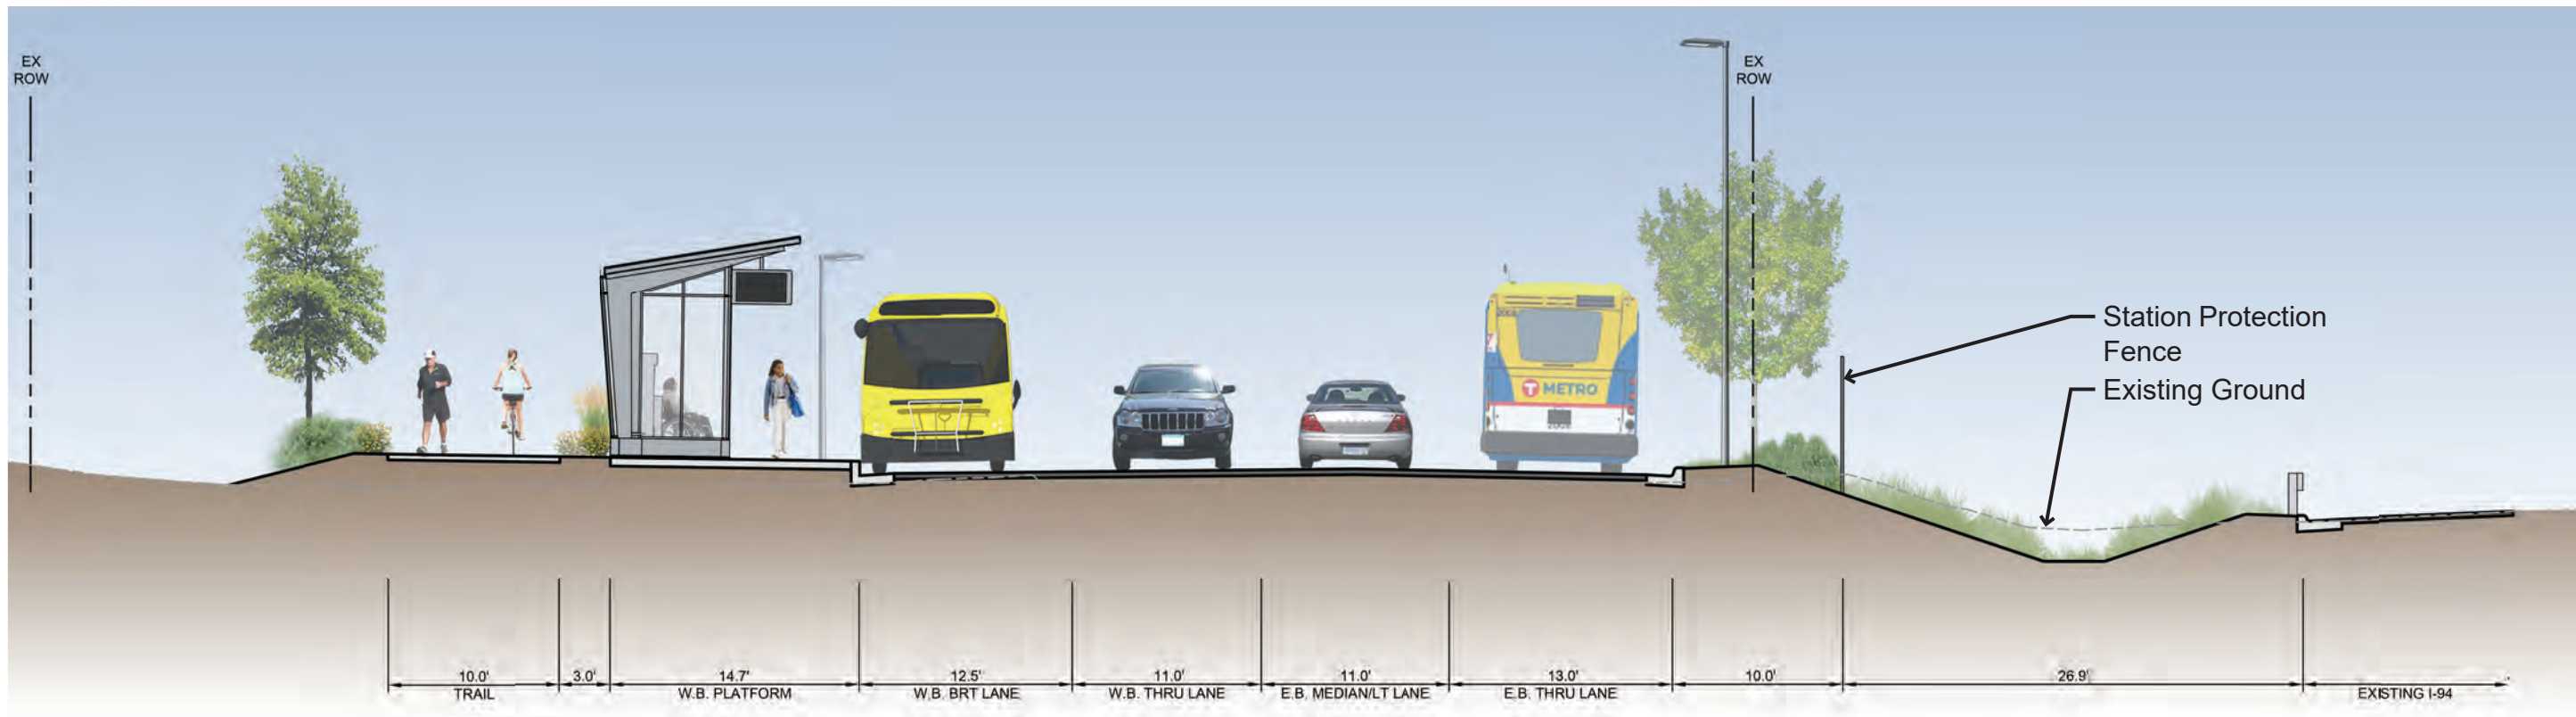


Section A-A: WB Platform (Looking East)

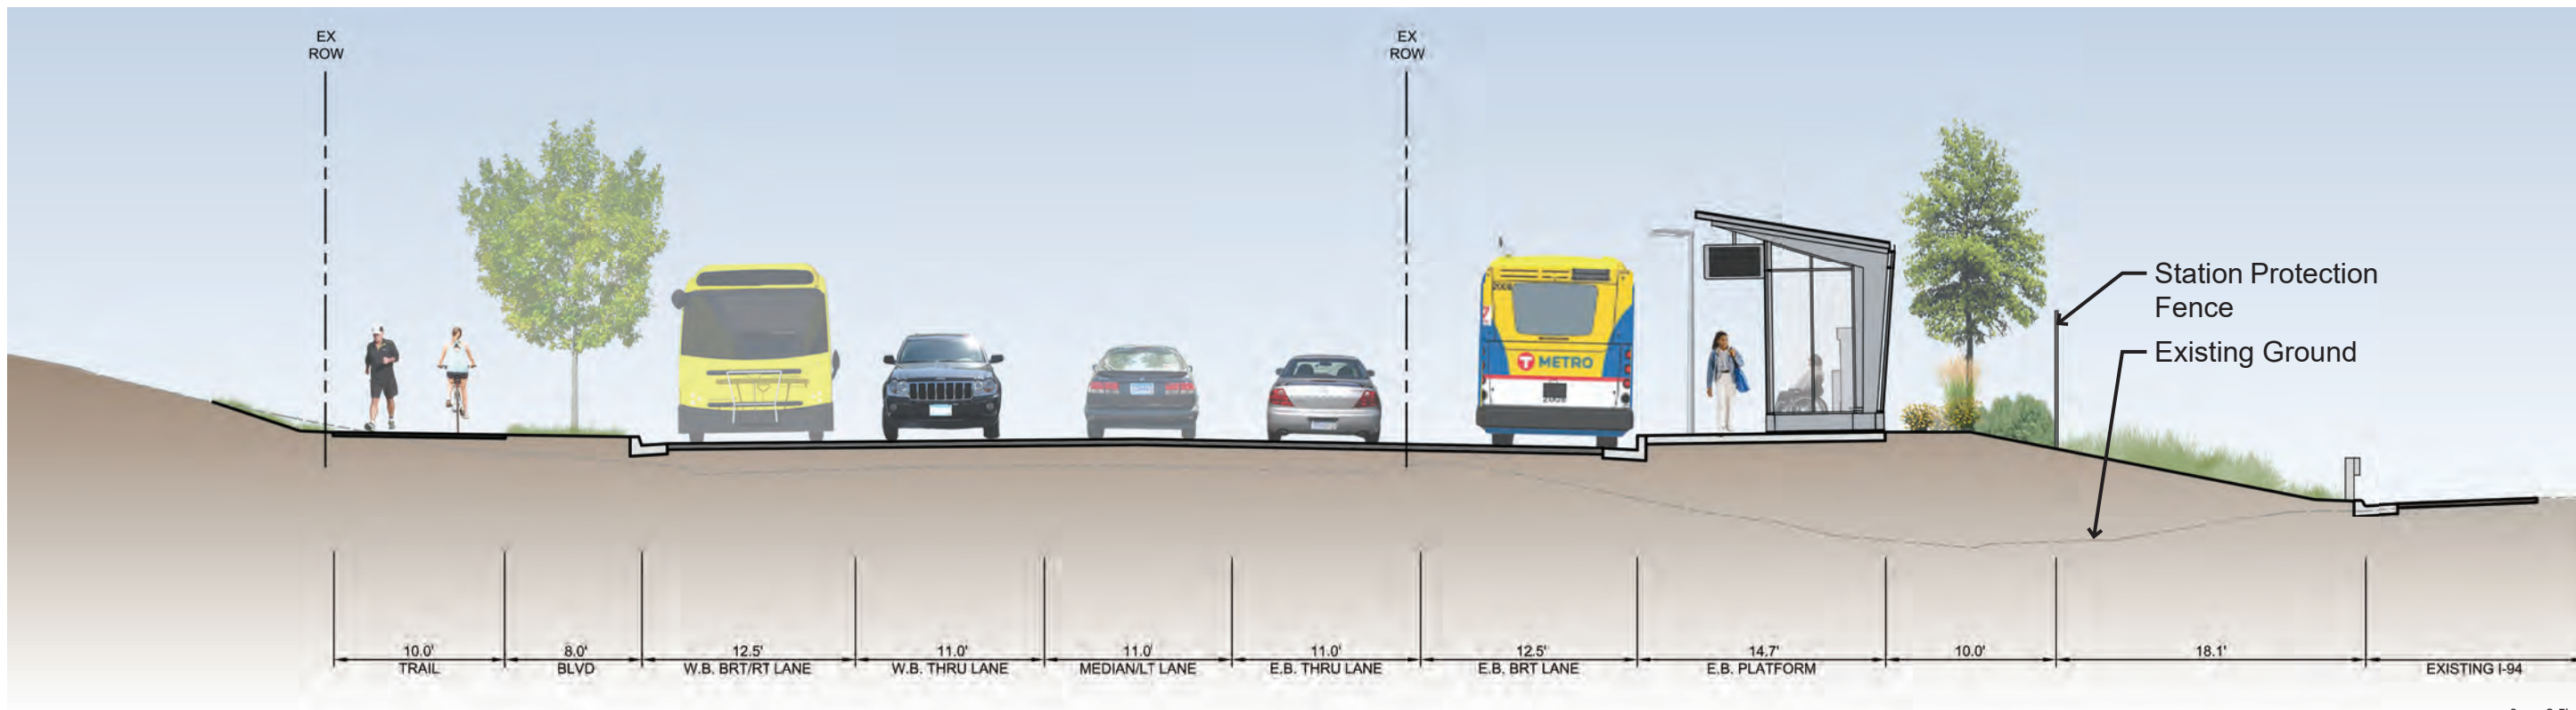

Section B-B: EB Platform (Looking East)




DRAFT - WORK IN PROCESS

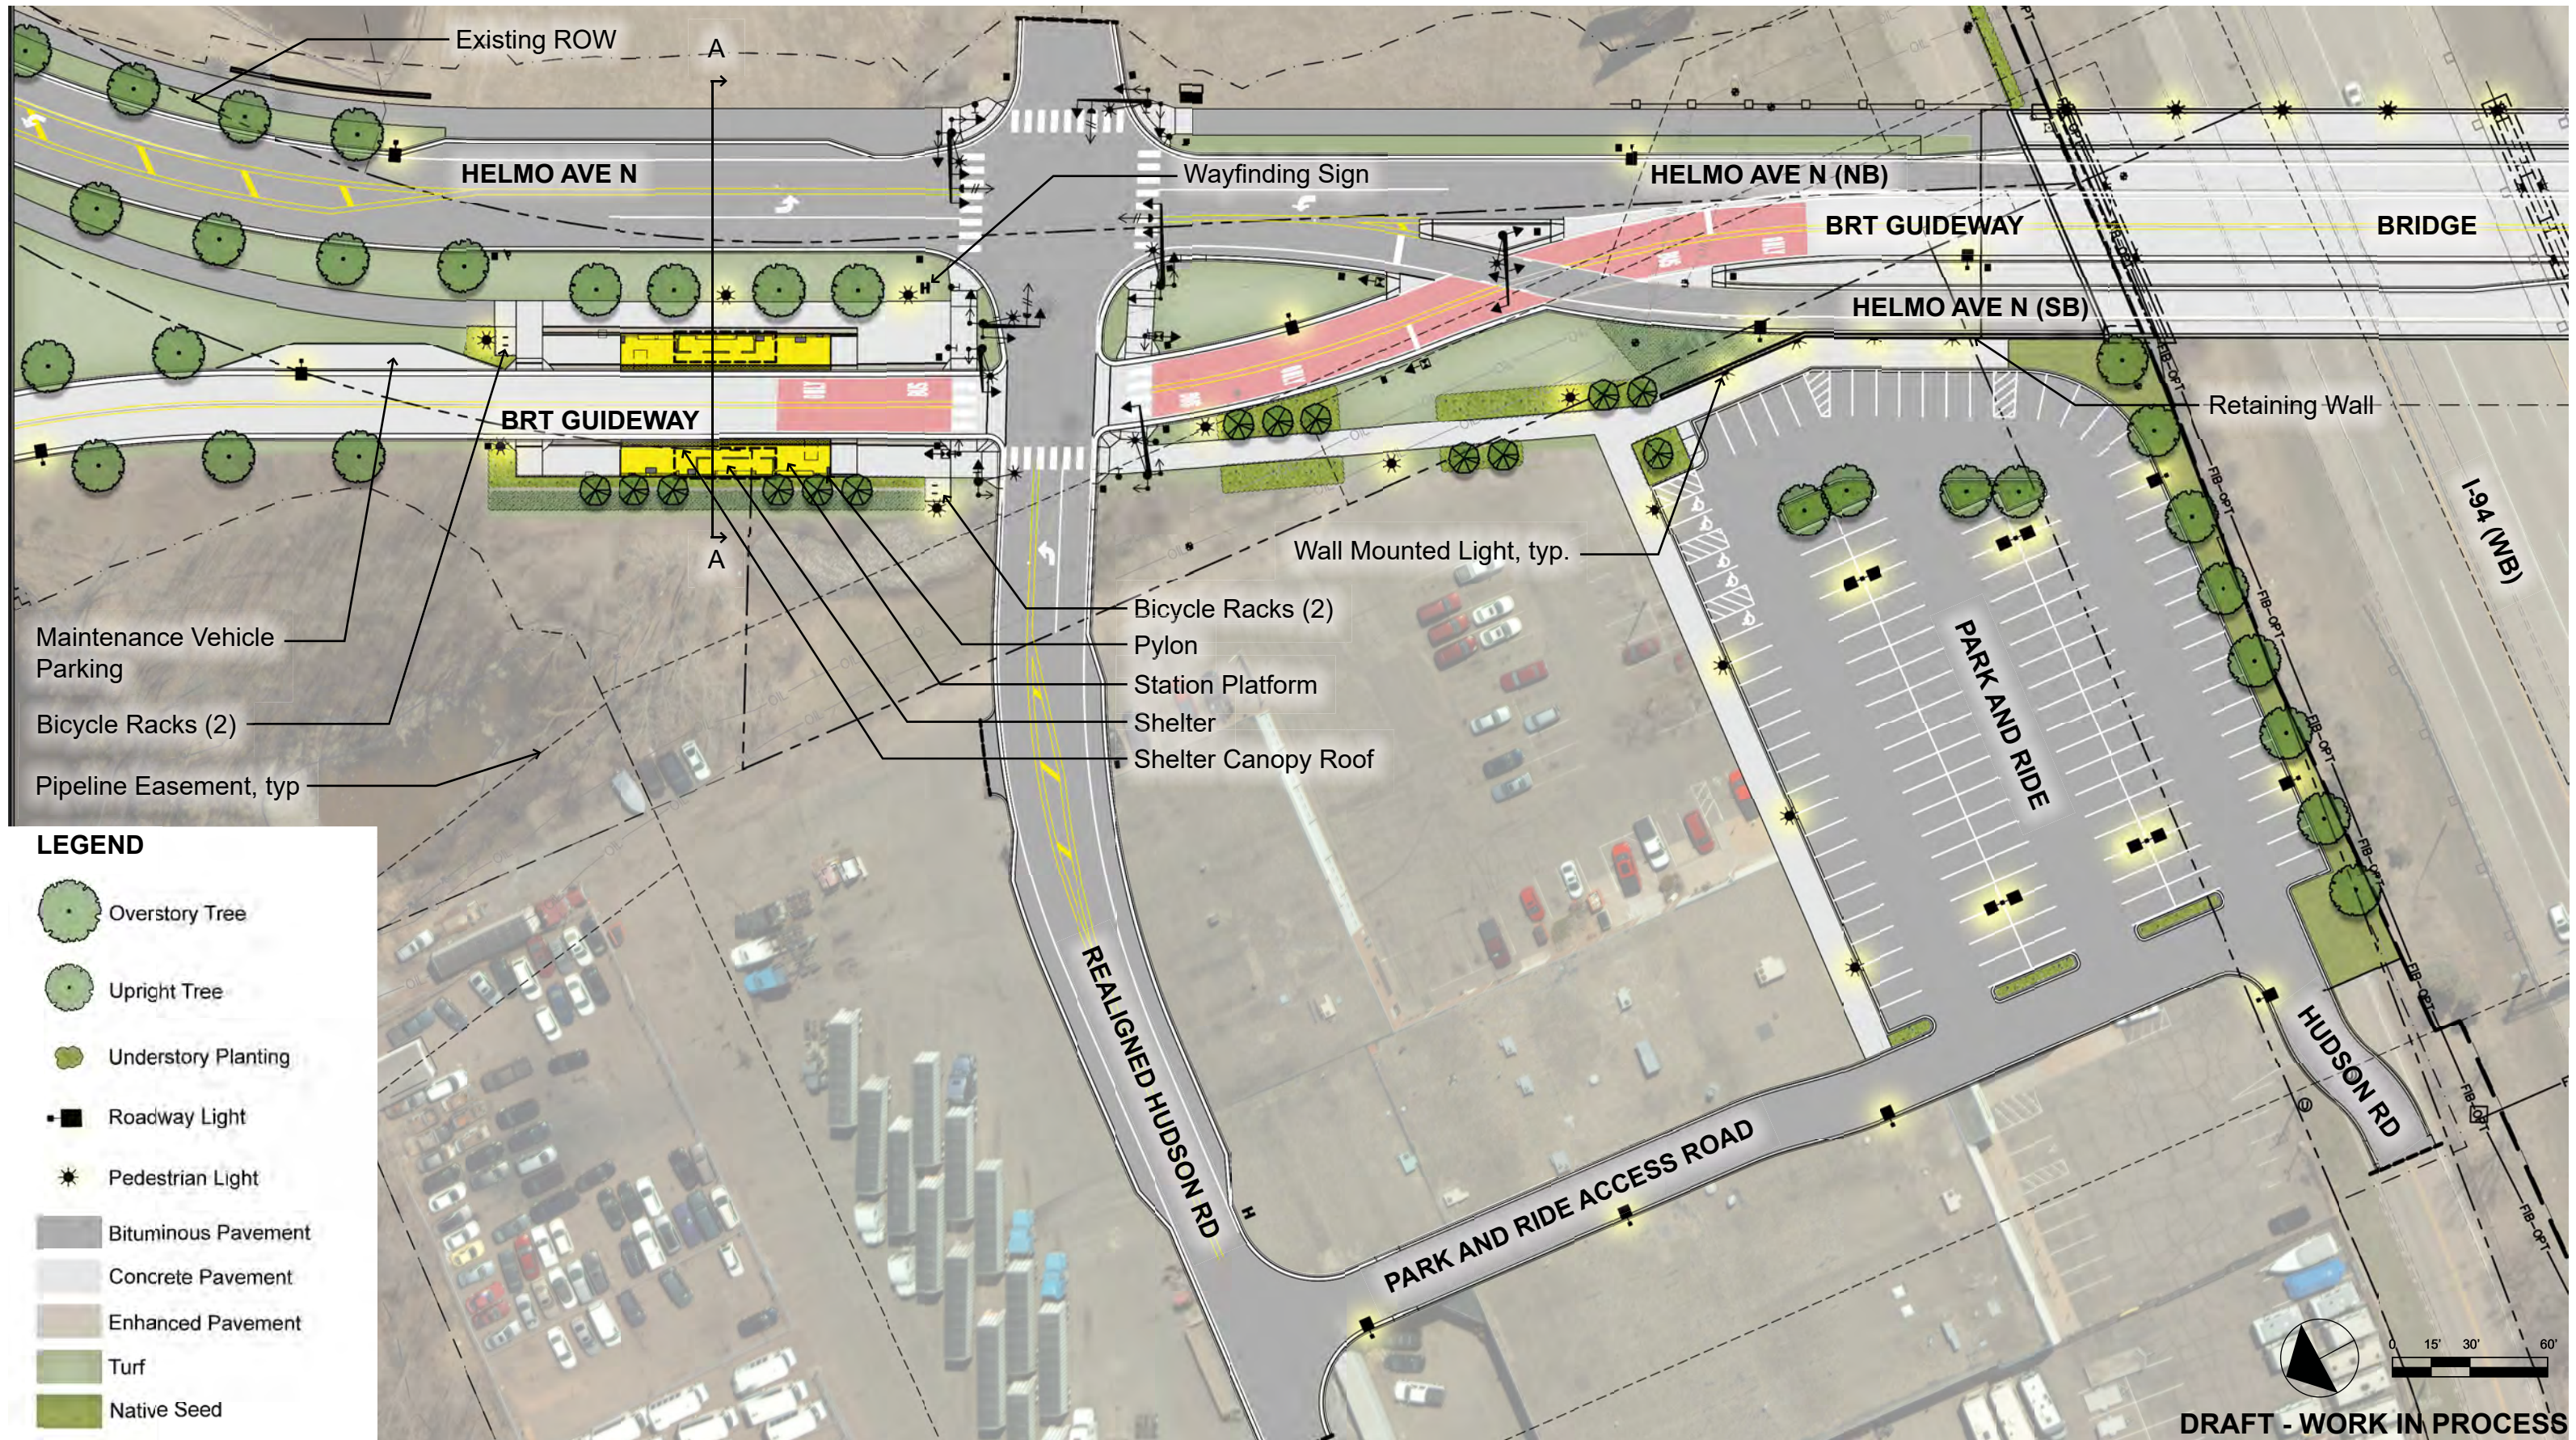


LEGEND

-  Overstory Tree
-  Upright Tree
-  Understory Planting
-  Roadway Light
-  Pedestrian Light
-  Bituminous Pavement
-  Concrete Pavement
-  Enhanced Pavement
-  Turf
-  Native Seed

DRAFT - WORK IN PROCESS

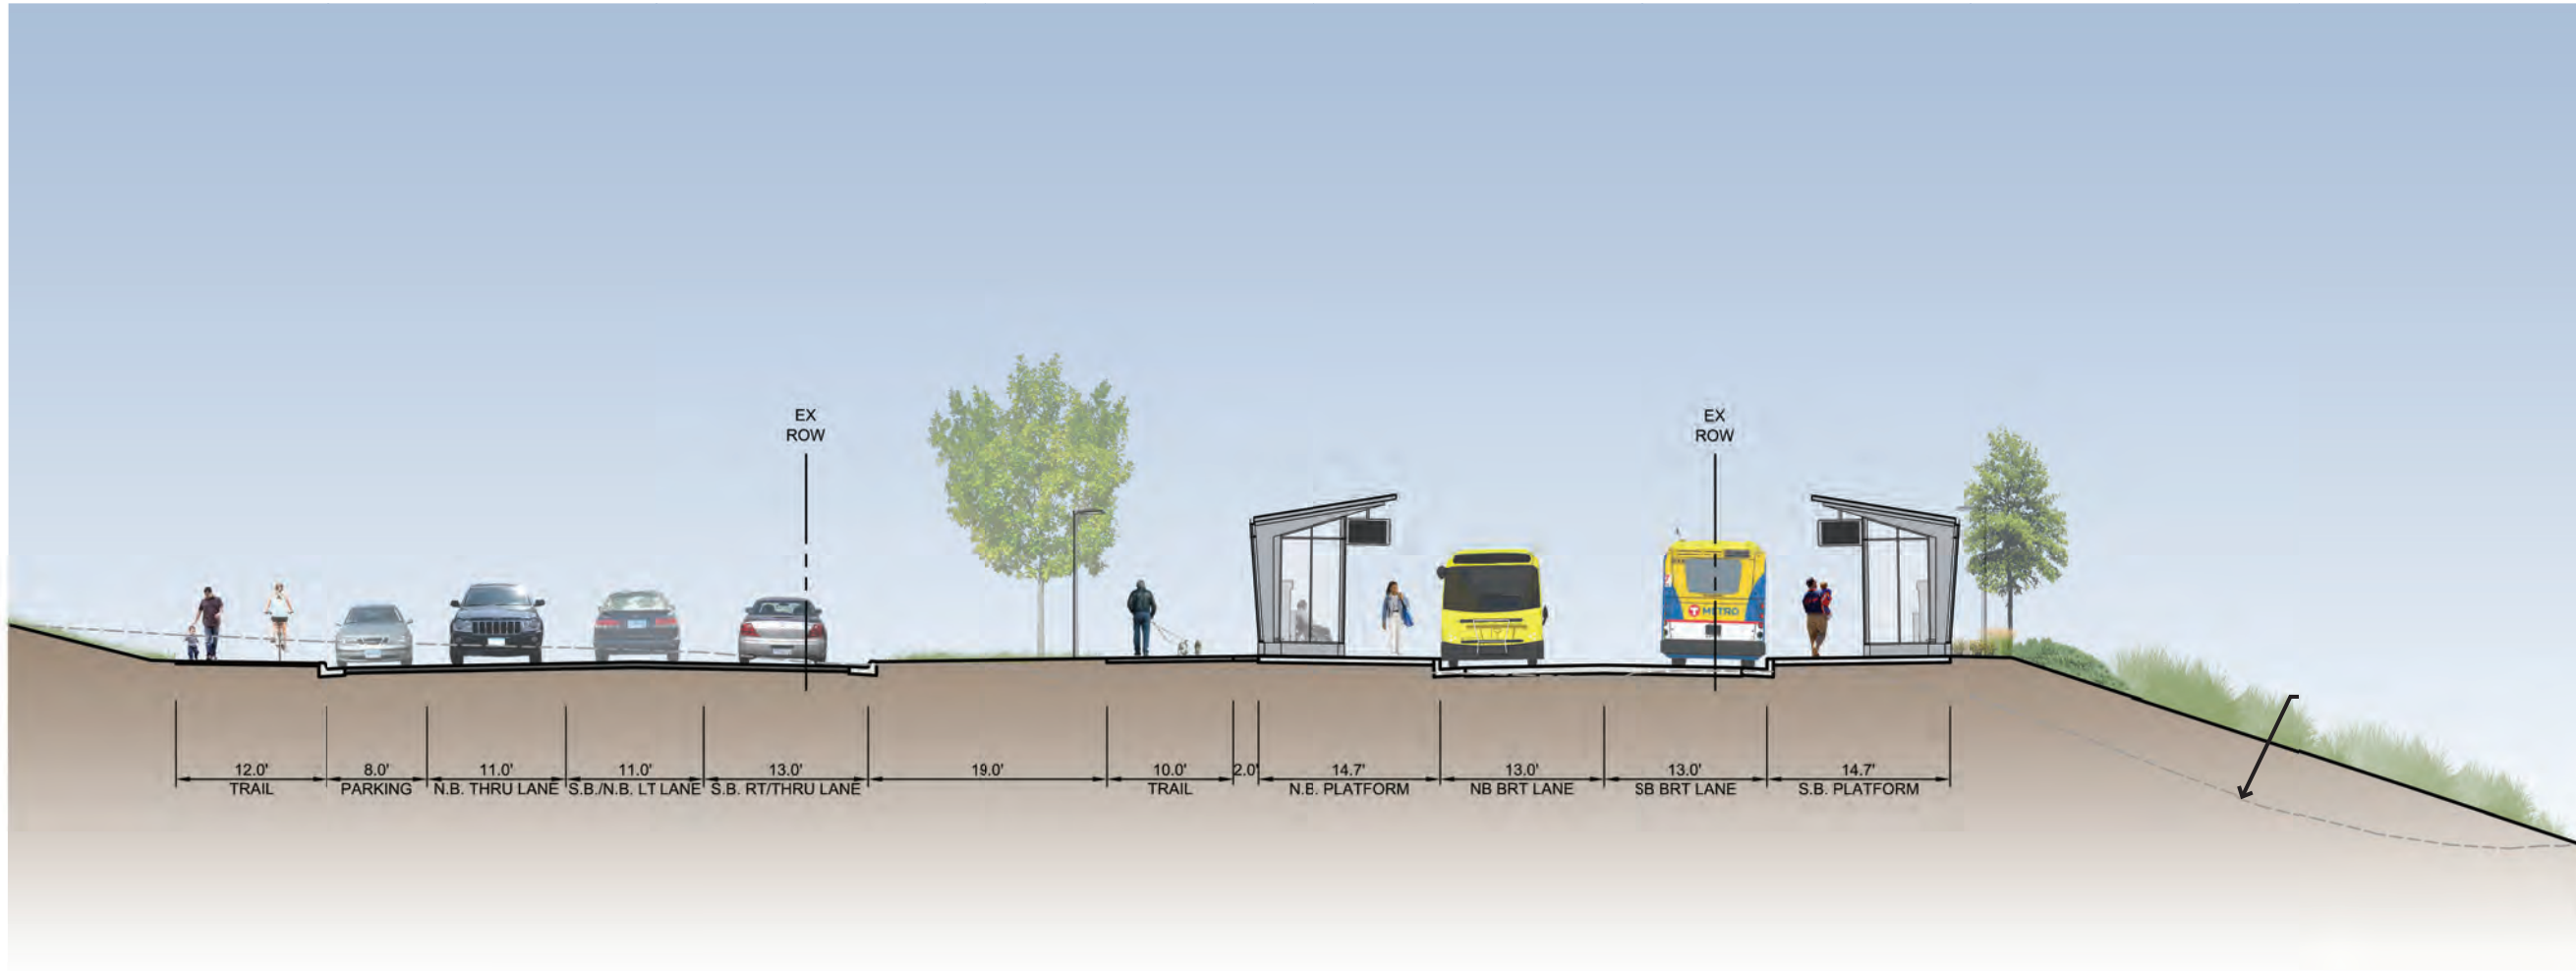


Section A-A (Looking South)

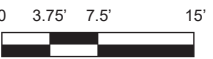


DRAFT - WORK IN PROCESS

LEGEND


-  Overstory Tree
-  Upright Tree
-  Understory Planting
-  Roadway Light
-  Pedestrian Light
-  Bituminous Pavement
-  Concrete Pavement
-  Enhanced Pavement
-  Turf
-  Native Seed

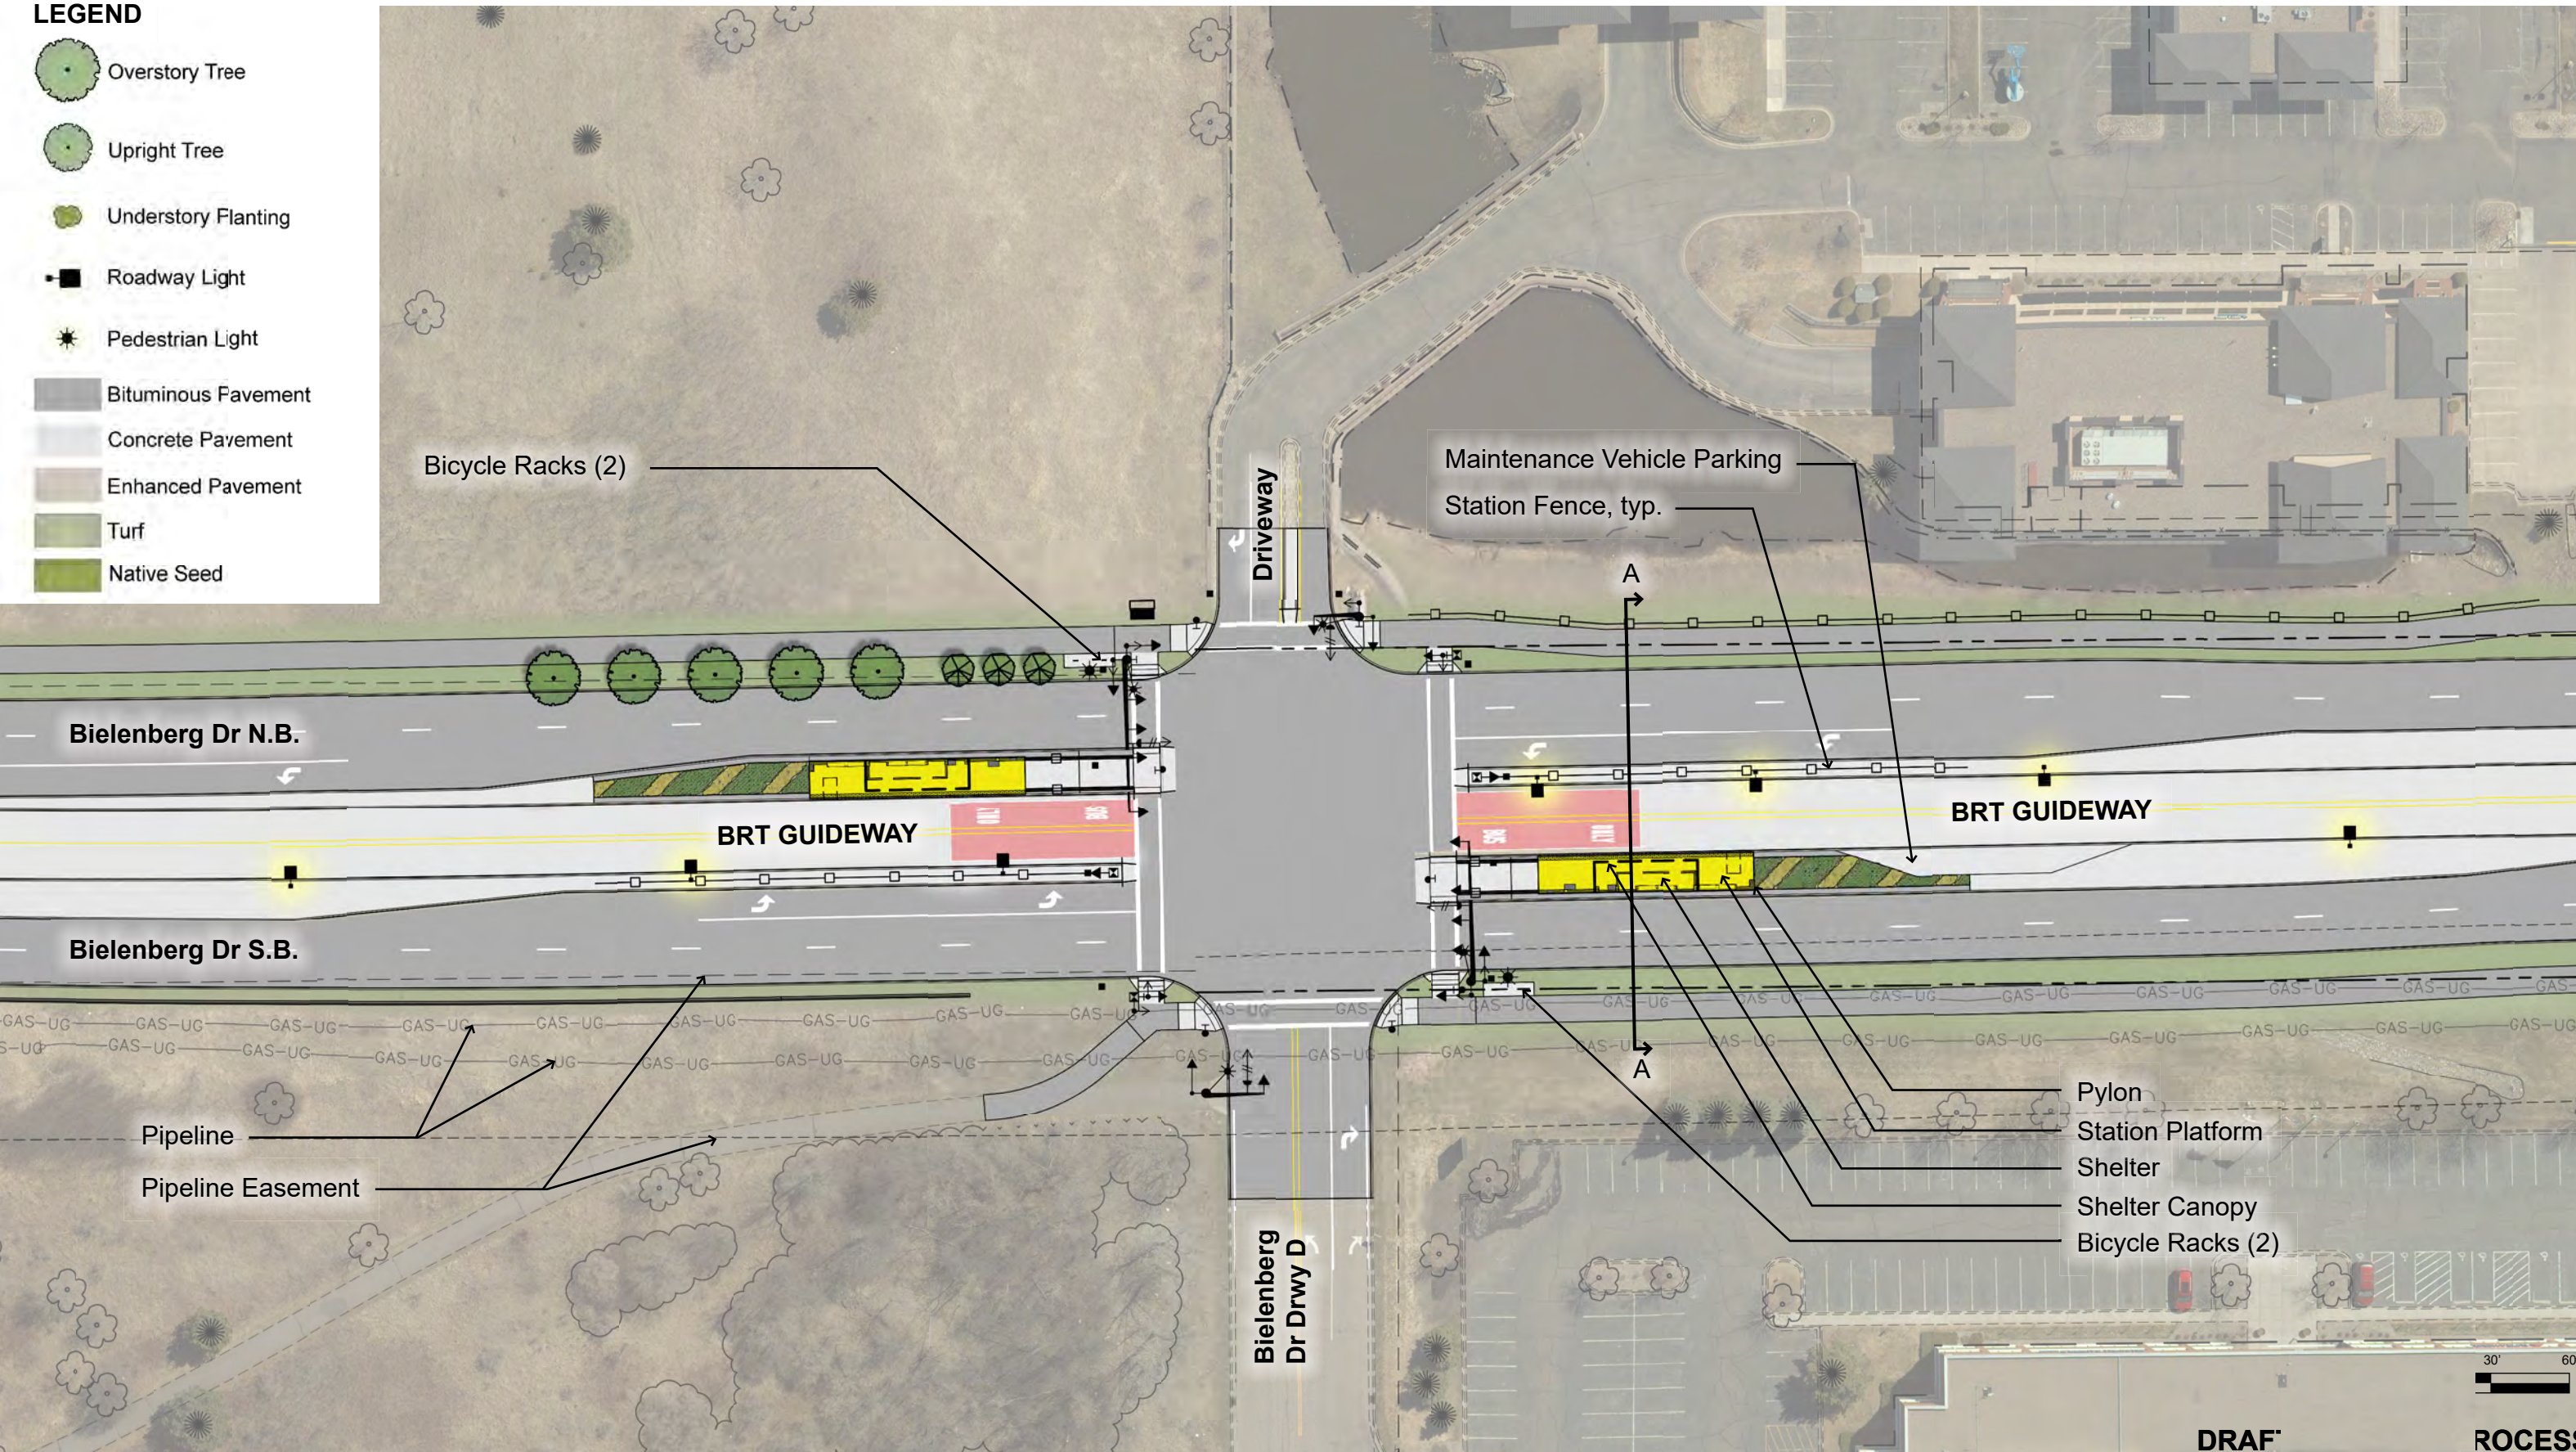


DRAFT ROCESS

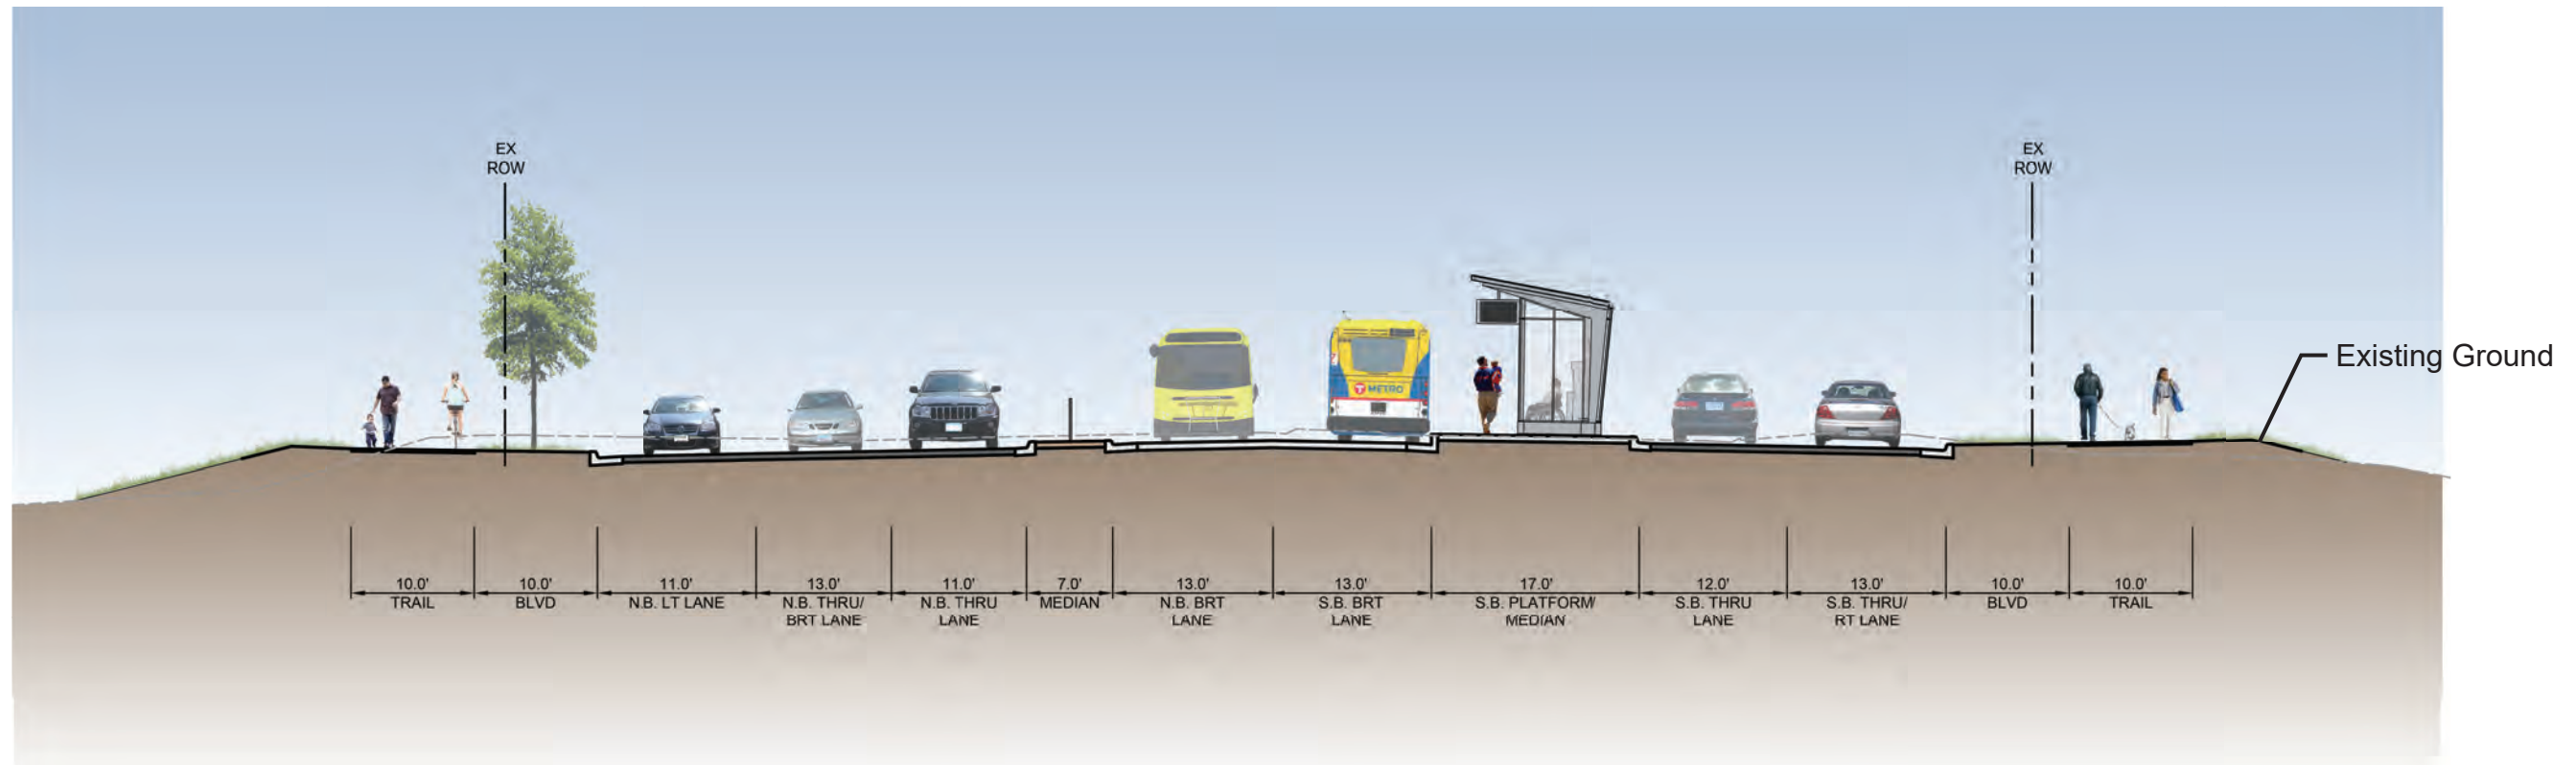



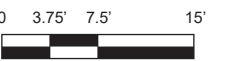

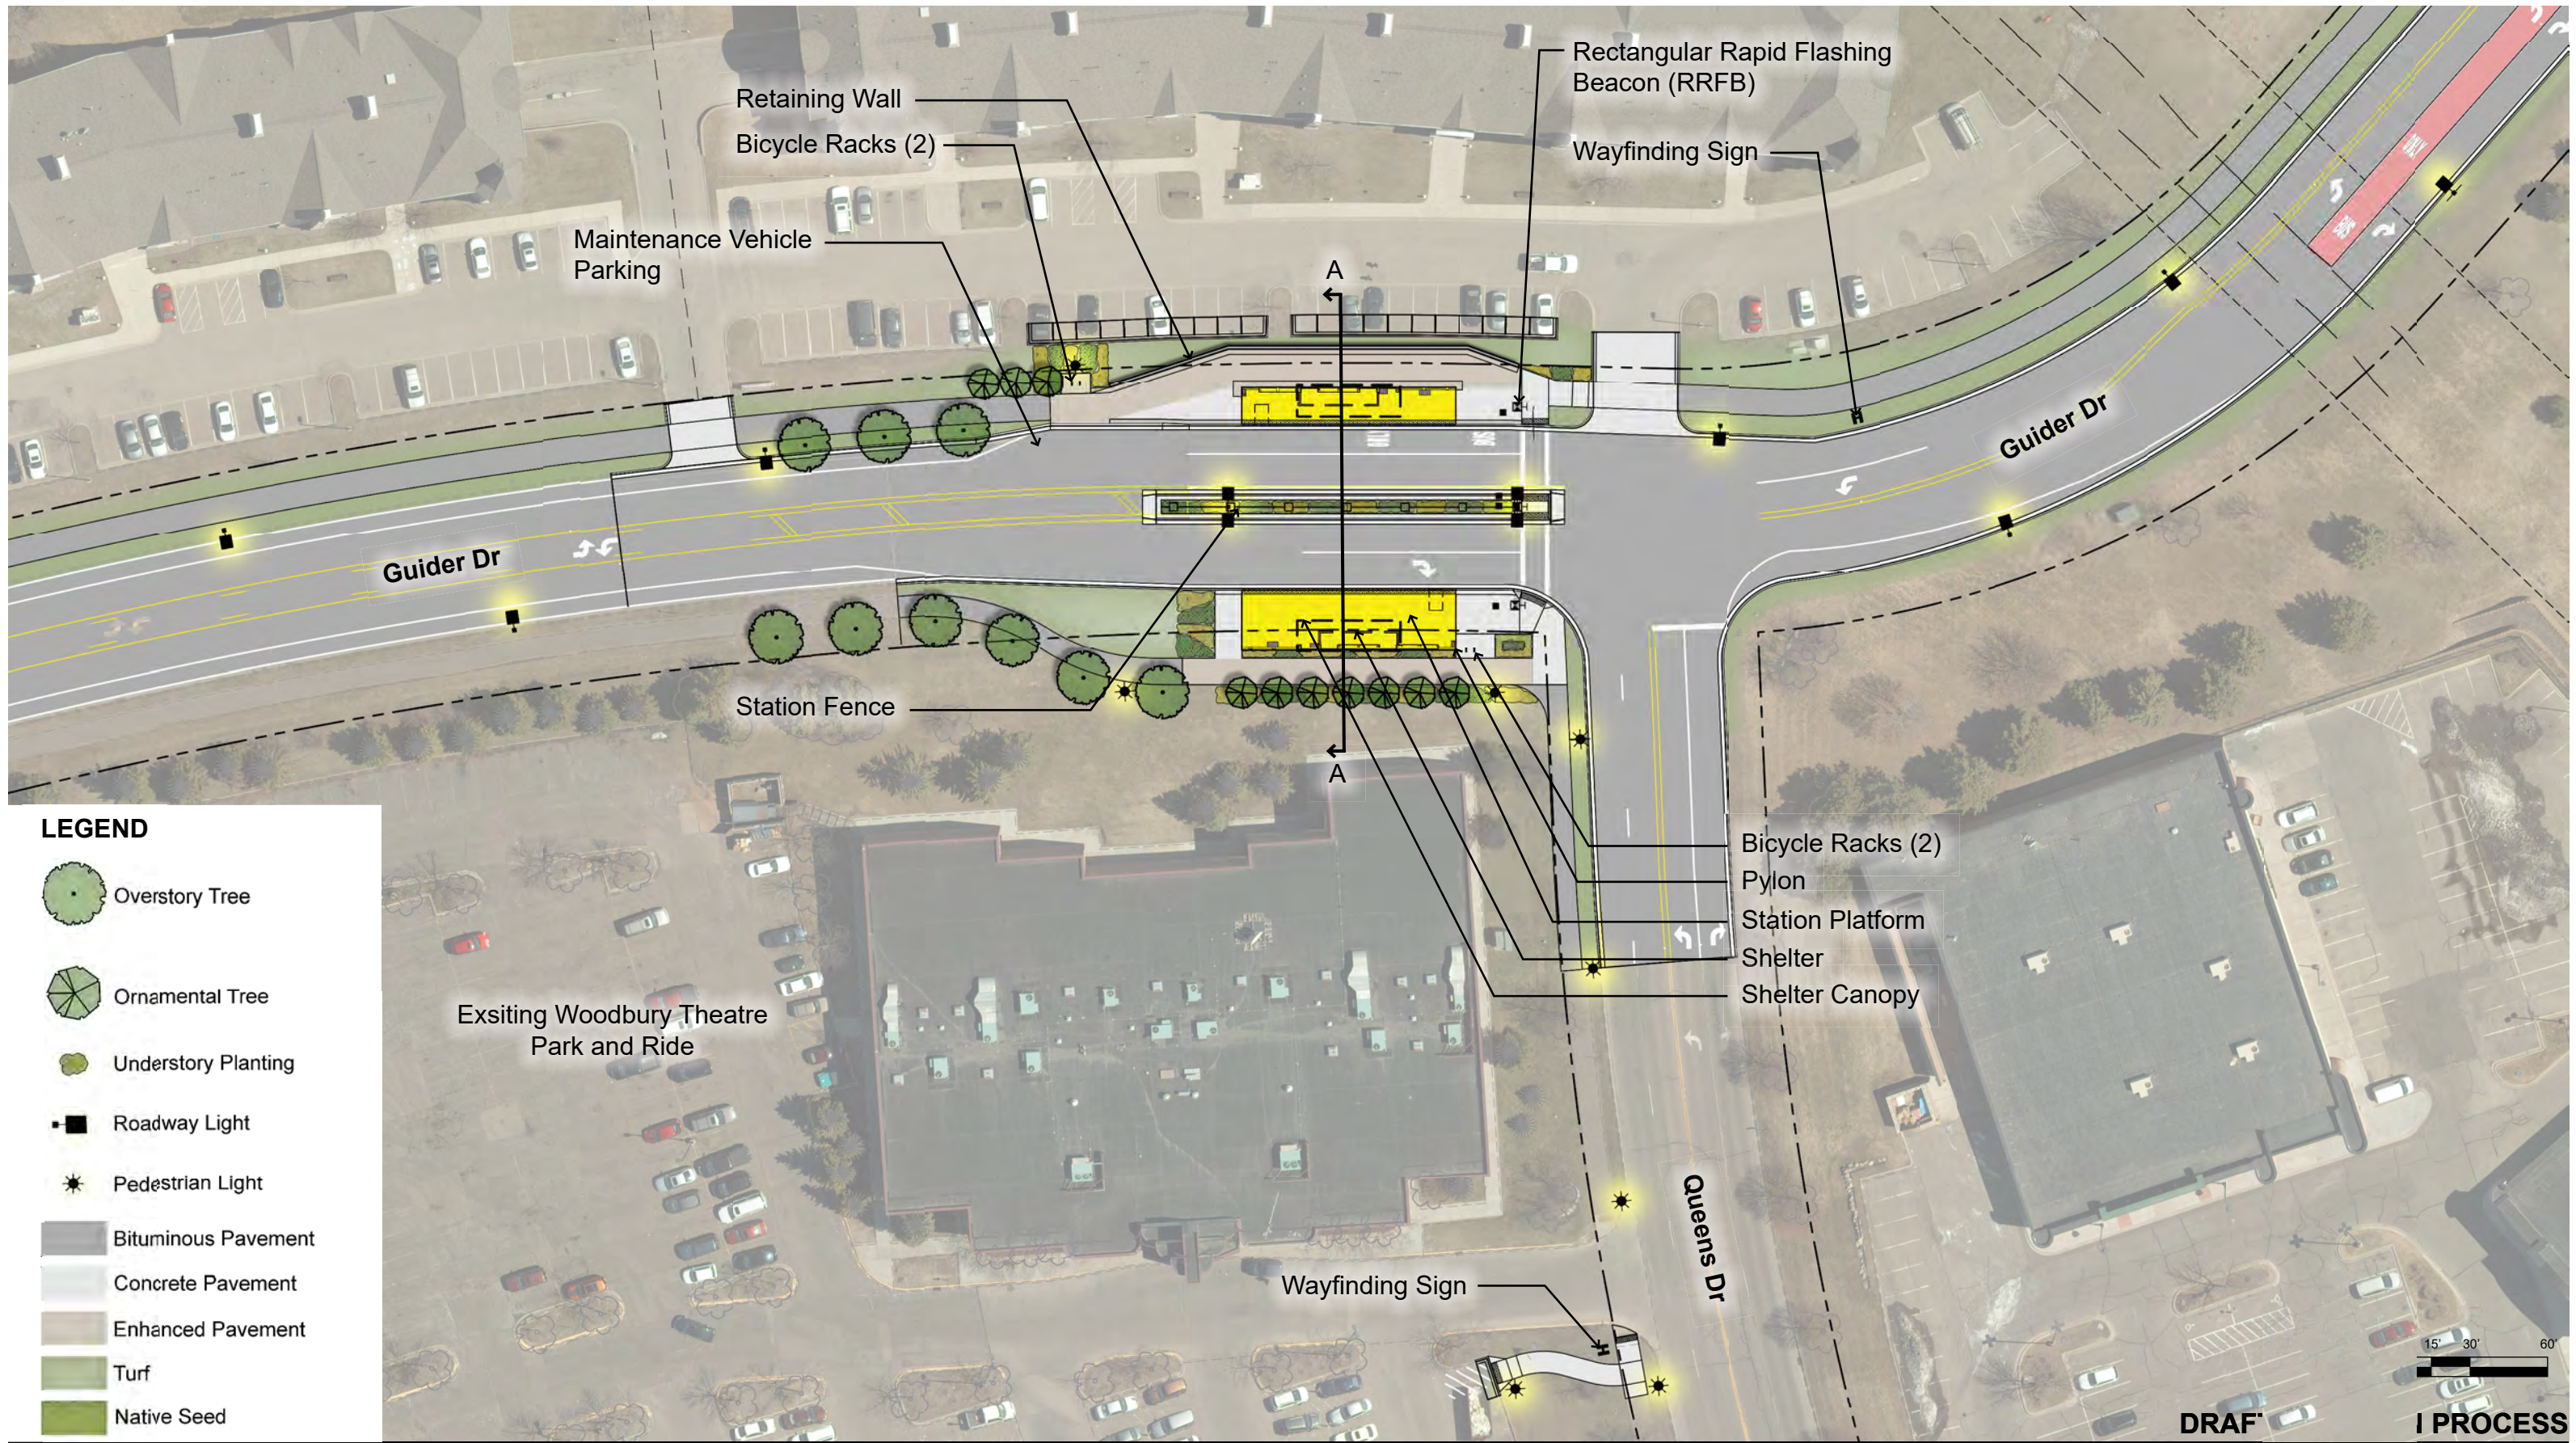


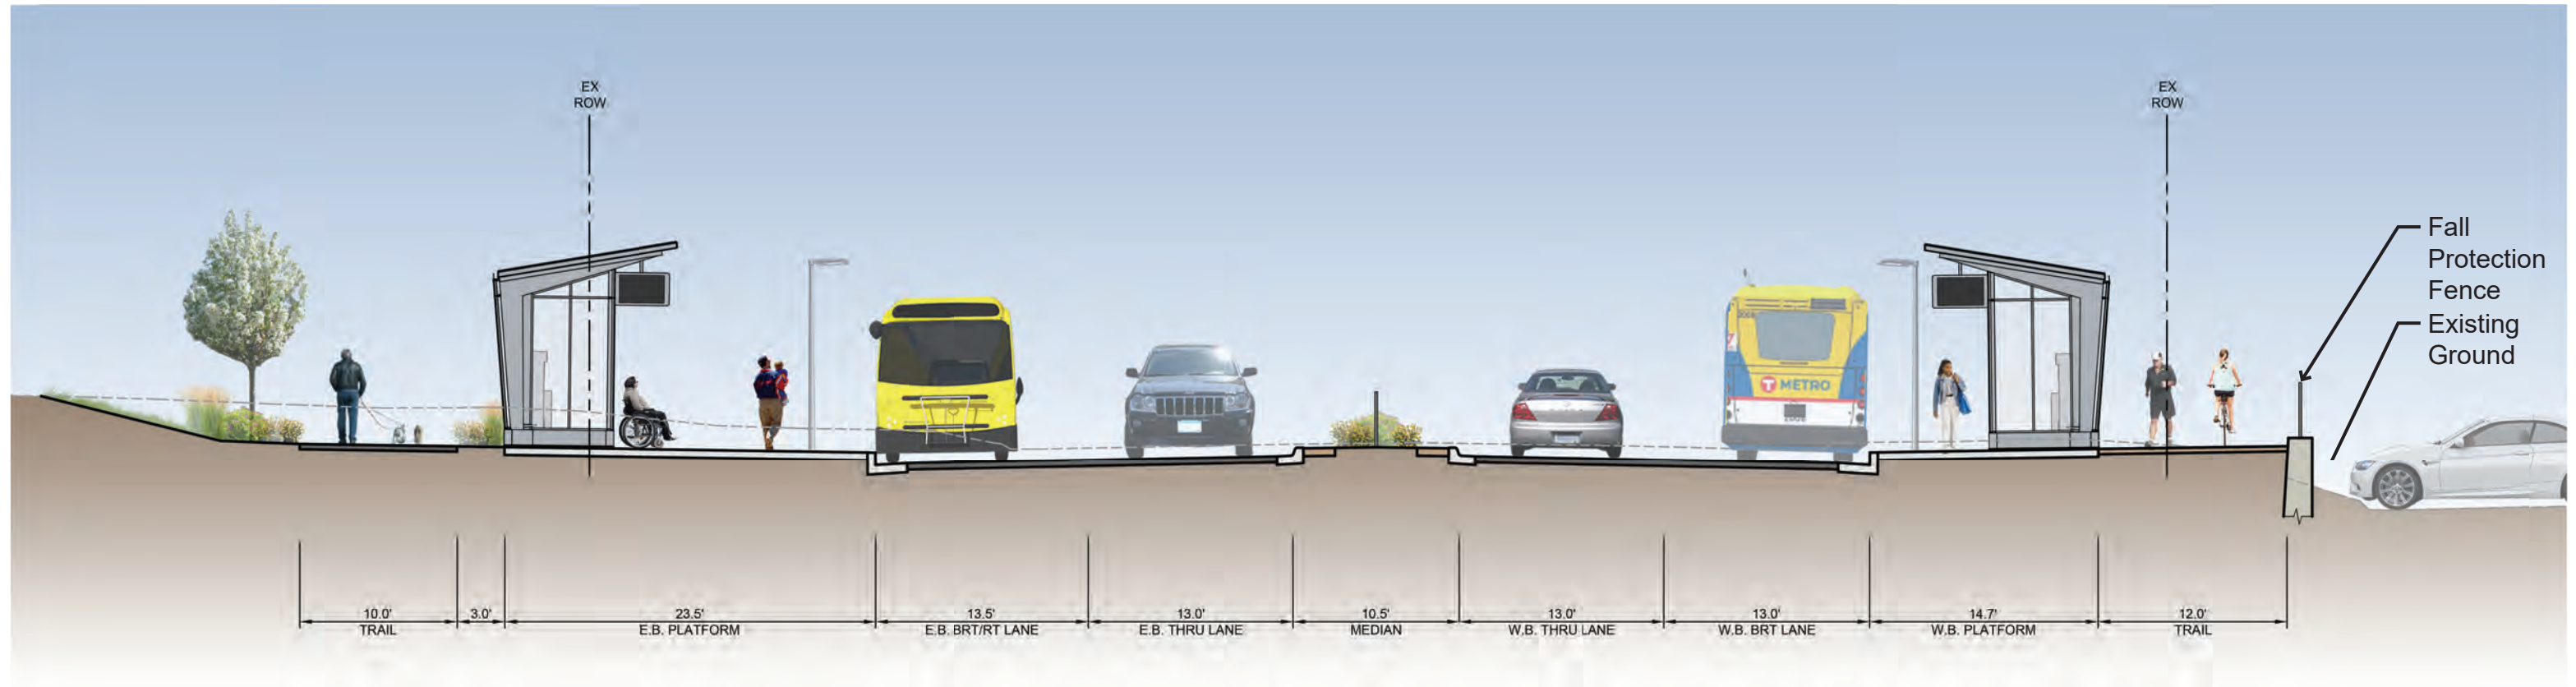
Section A-A (Looking South)




DRAFT - WORK IN PROCESS



- LEGEND**
-  Overstory Tree
 -  Ornamental Tree
 -  Understory Planting
 -  Roadway Light
 -  Pedestrian Light
 -  Bituminous Pavement
 -  Concrete Pavement
 -  Enhanced Pavement
 -  Turf
 -  Native Seed



Section A-A (Looking West)

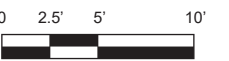

DRAFT - WORK IN PROCESS