


NORTHBOUND CONCEPT A - NEARSIDE




EXISTING CONDITIONS

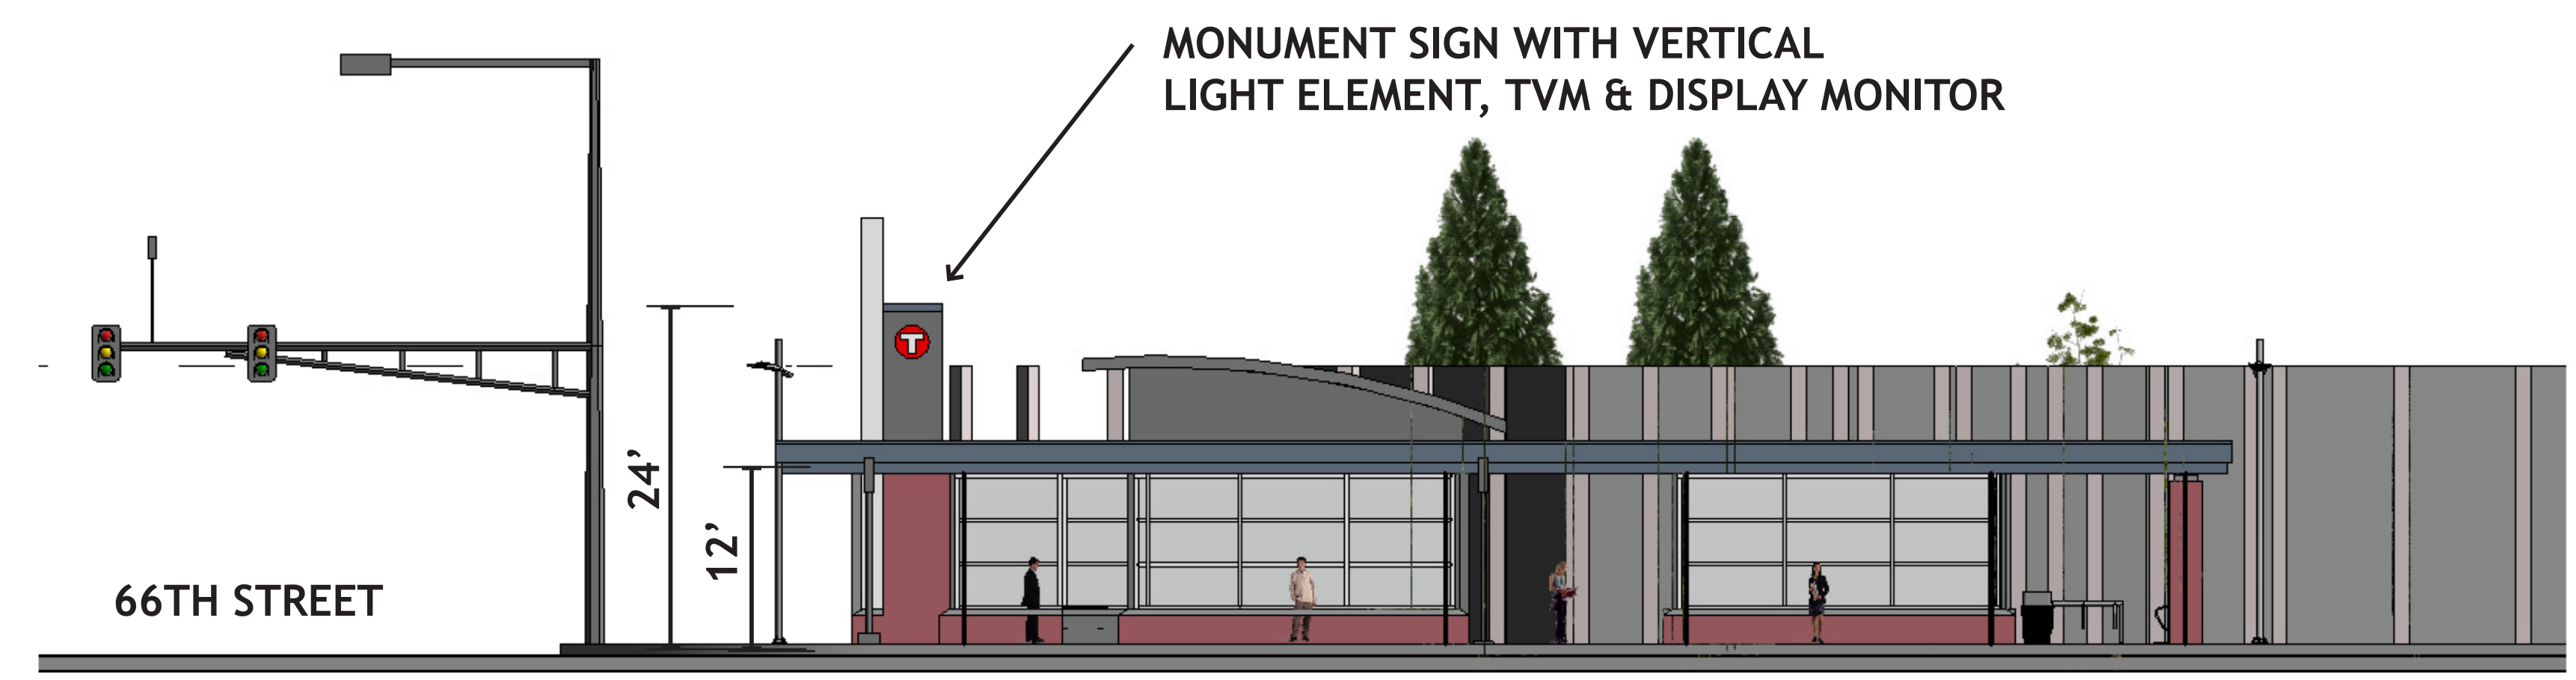

NORTHBOUND PLATFORM - ELEVATION LOOKING EAST




NORTHBOUND PLATFORM - ILLUSTRATIVE PERSPECTIVE LOOKING SOUTHEAST

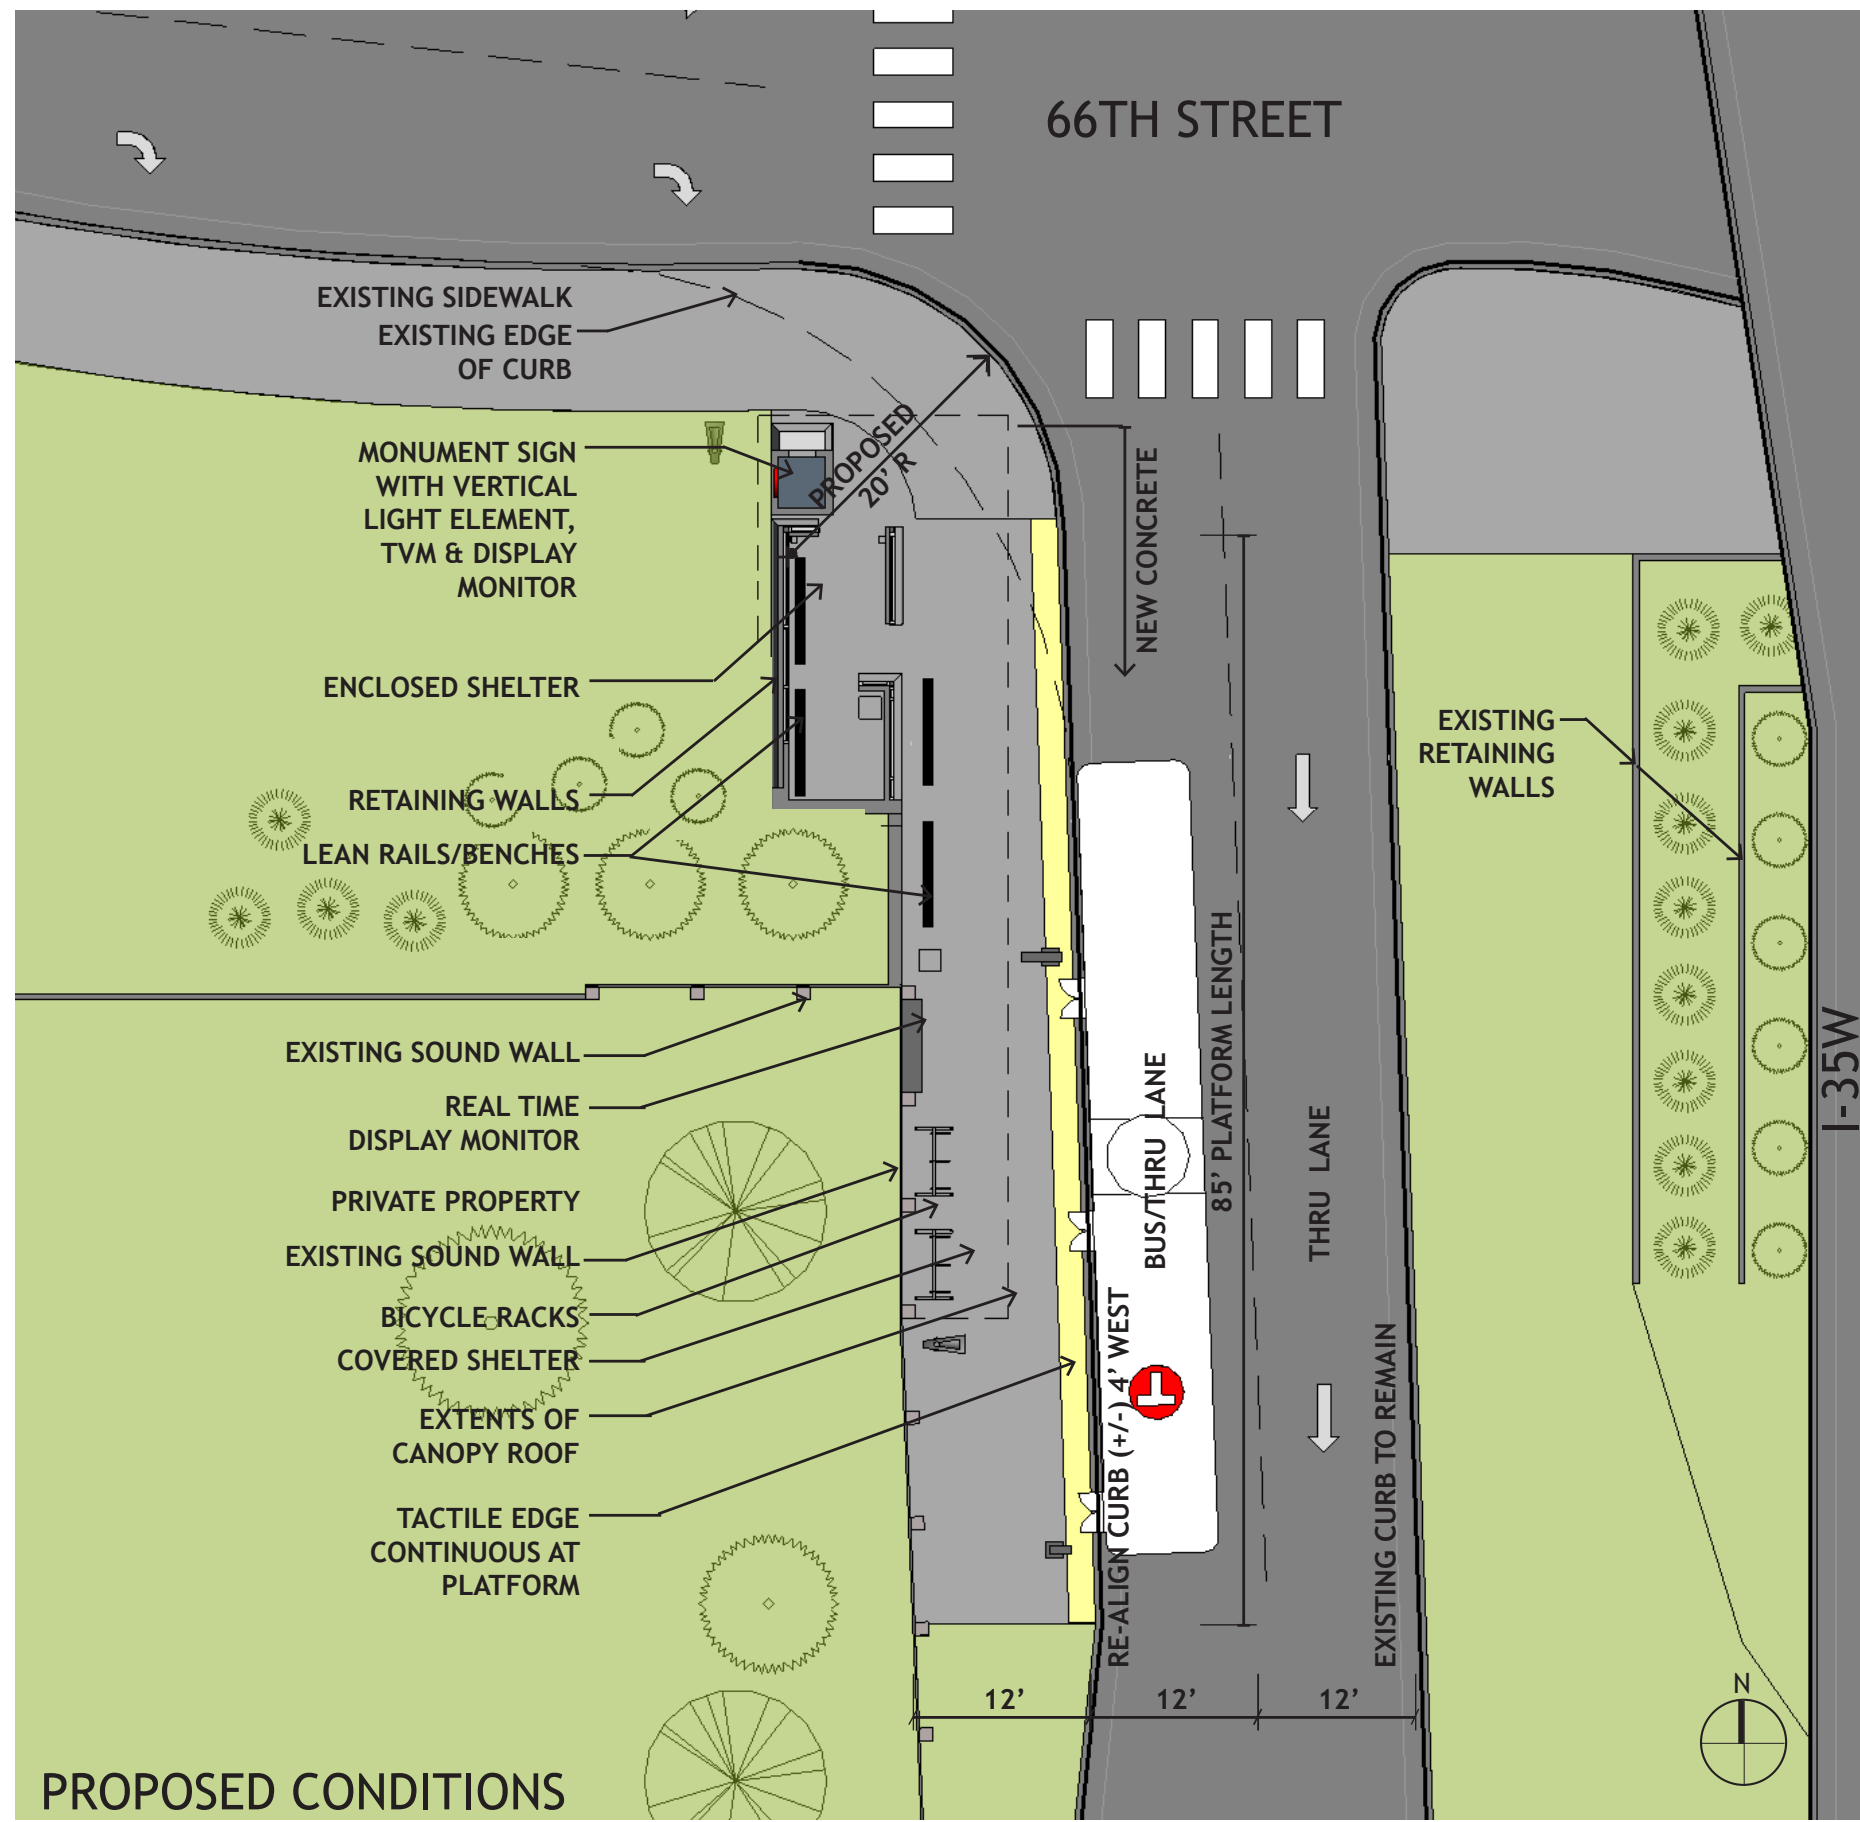


SOUTHBOUND CONCEPT D - FARSIDE



EXISTING CONDITIONS

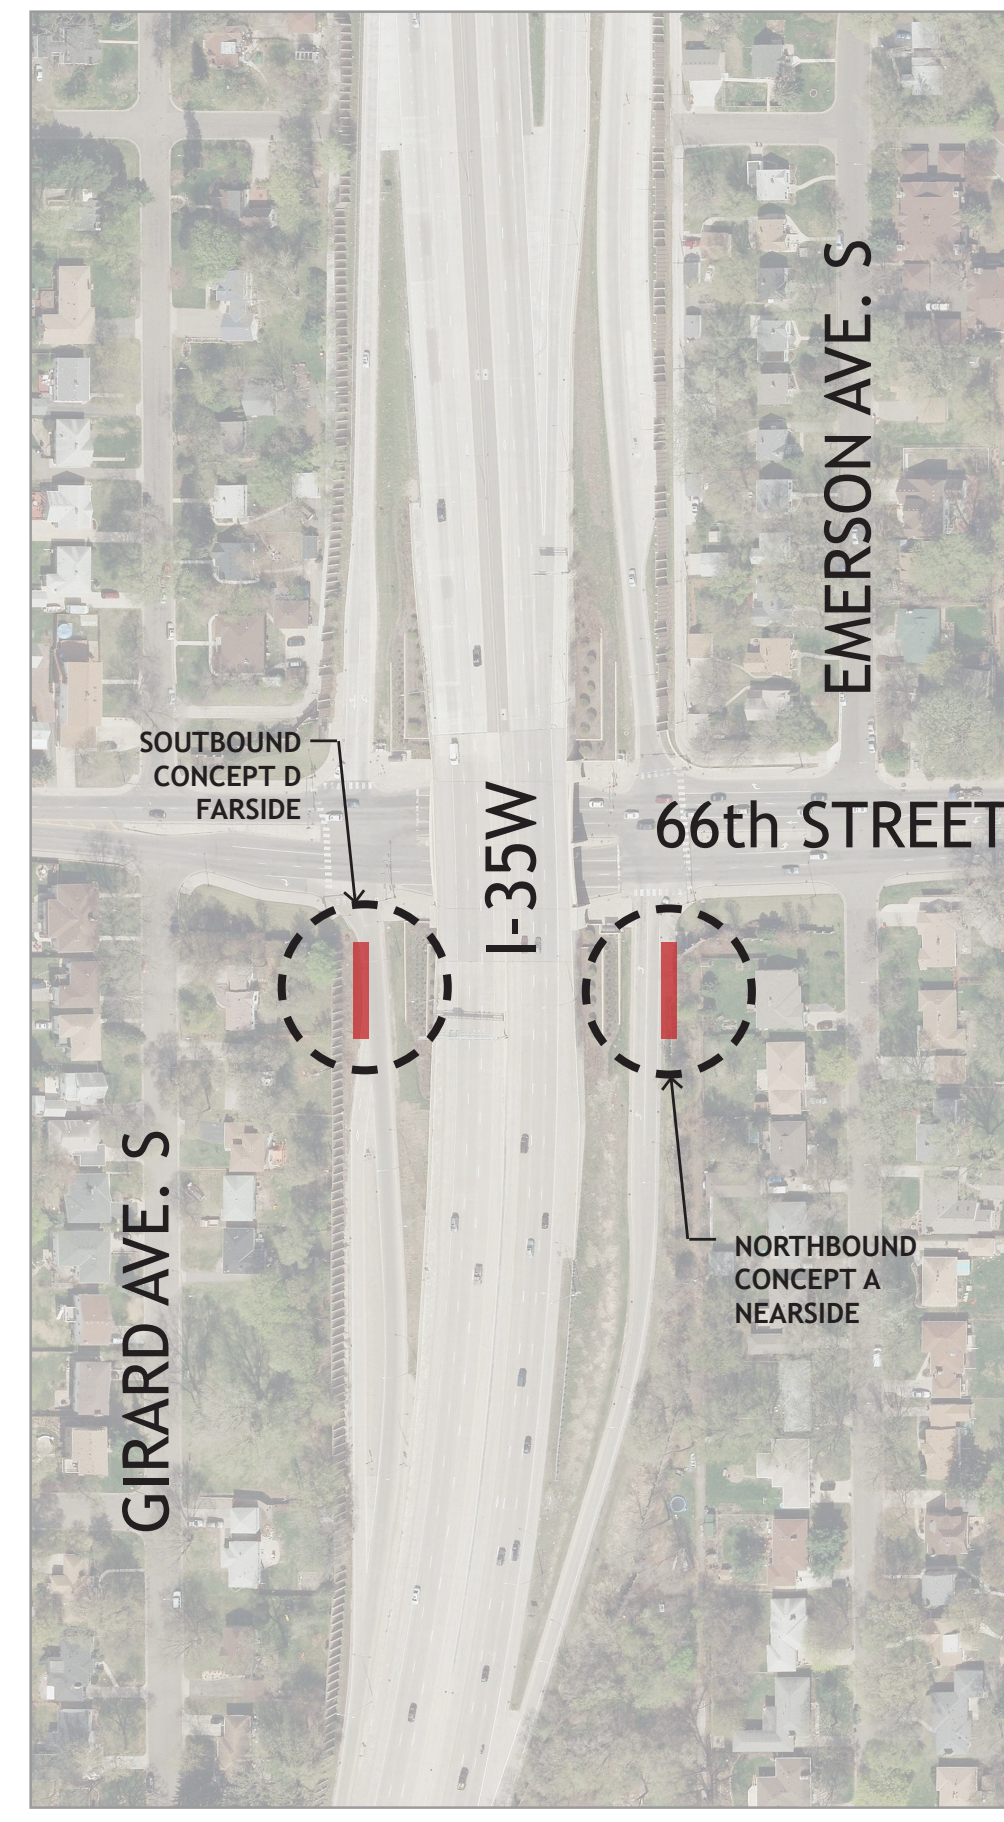

LOCATION MAP

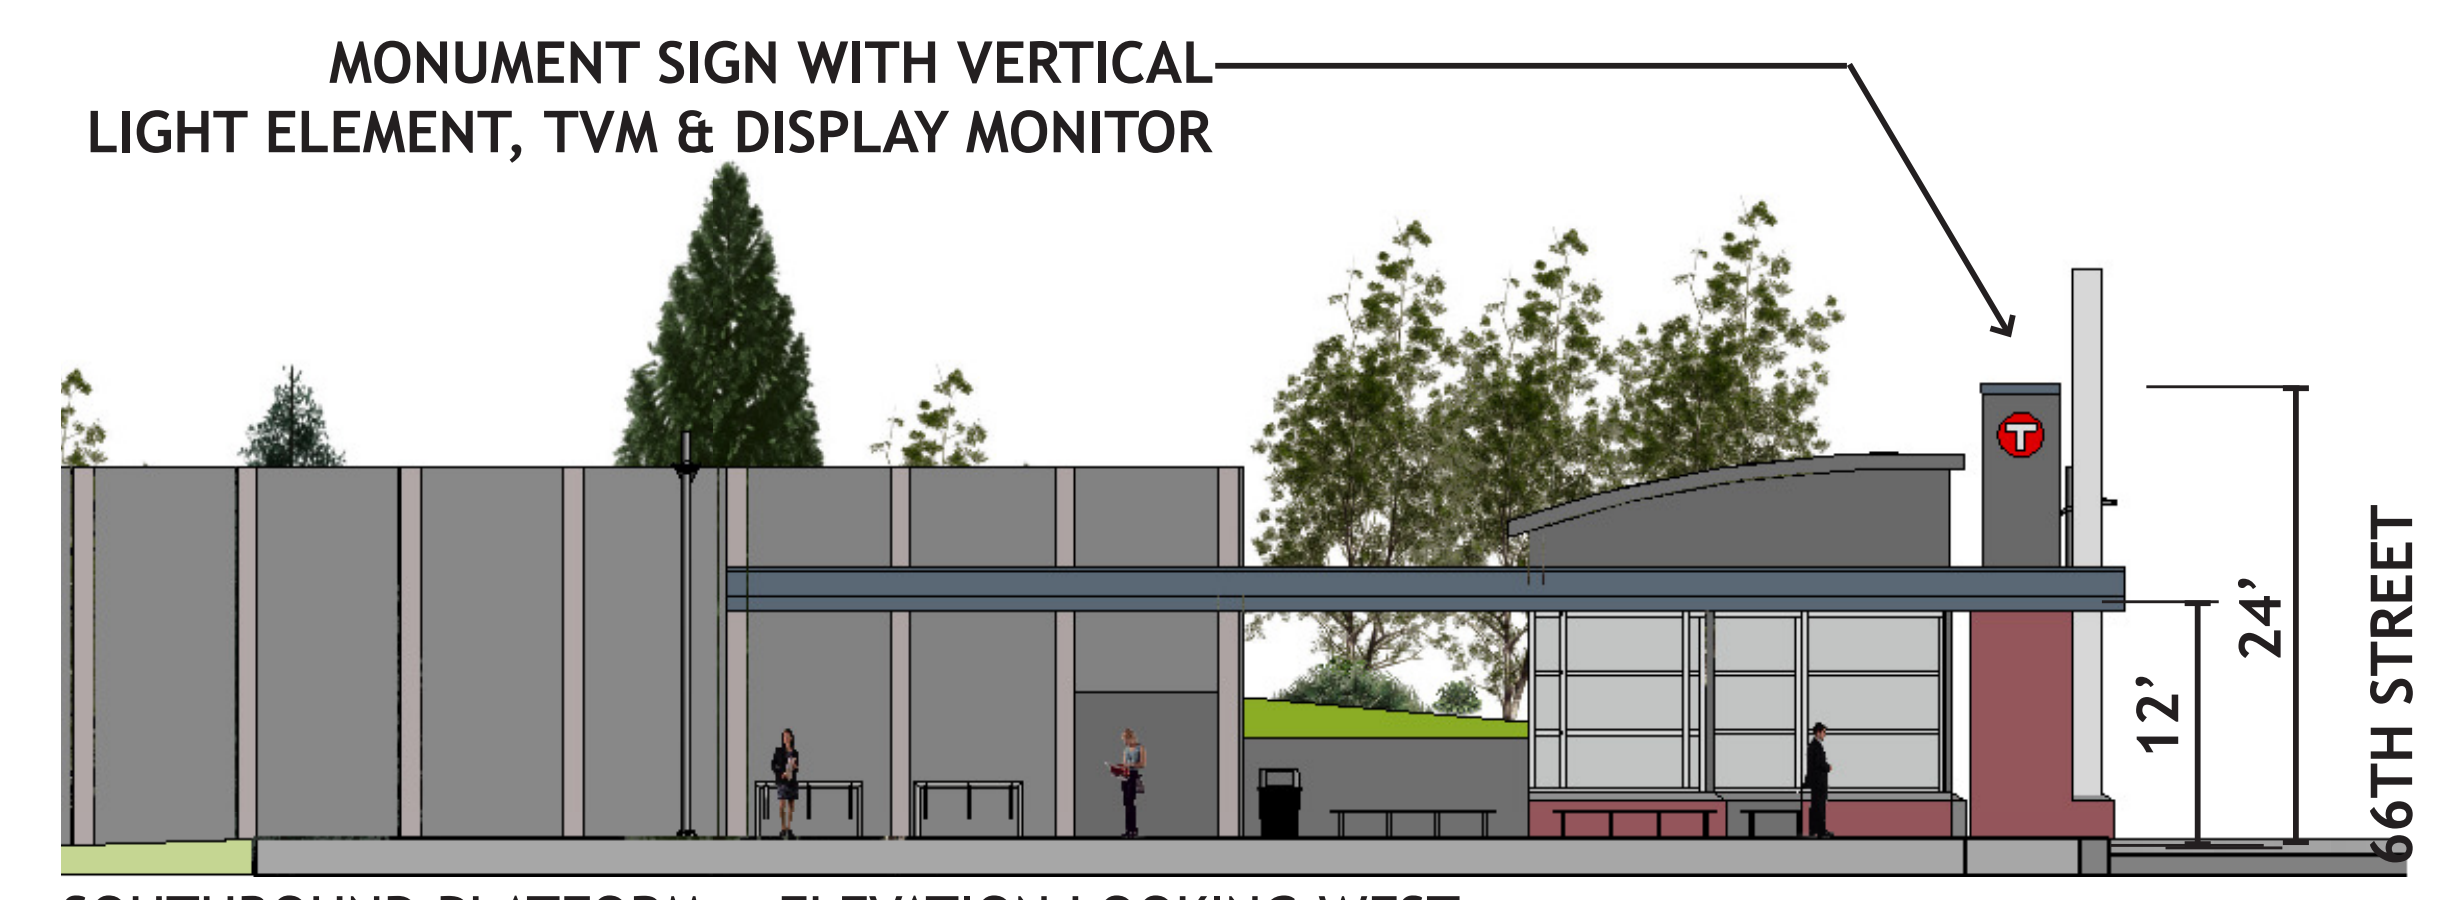

SOUTHBOUND PLATFORM - ELEVATION LOOKING WEST



SOUTHBOUND PLATFORM - ILLUSTRATIVE PERSPECTIVE LOOKING SOUTHWEST